


FORM No. 1.

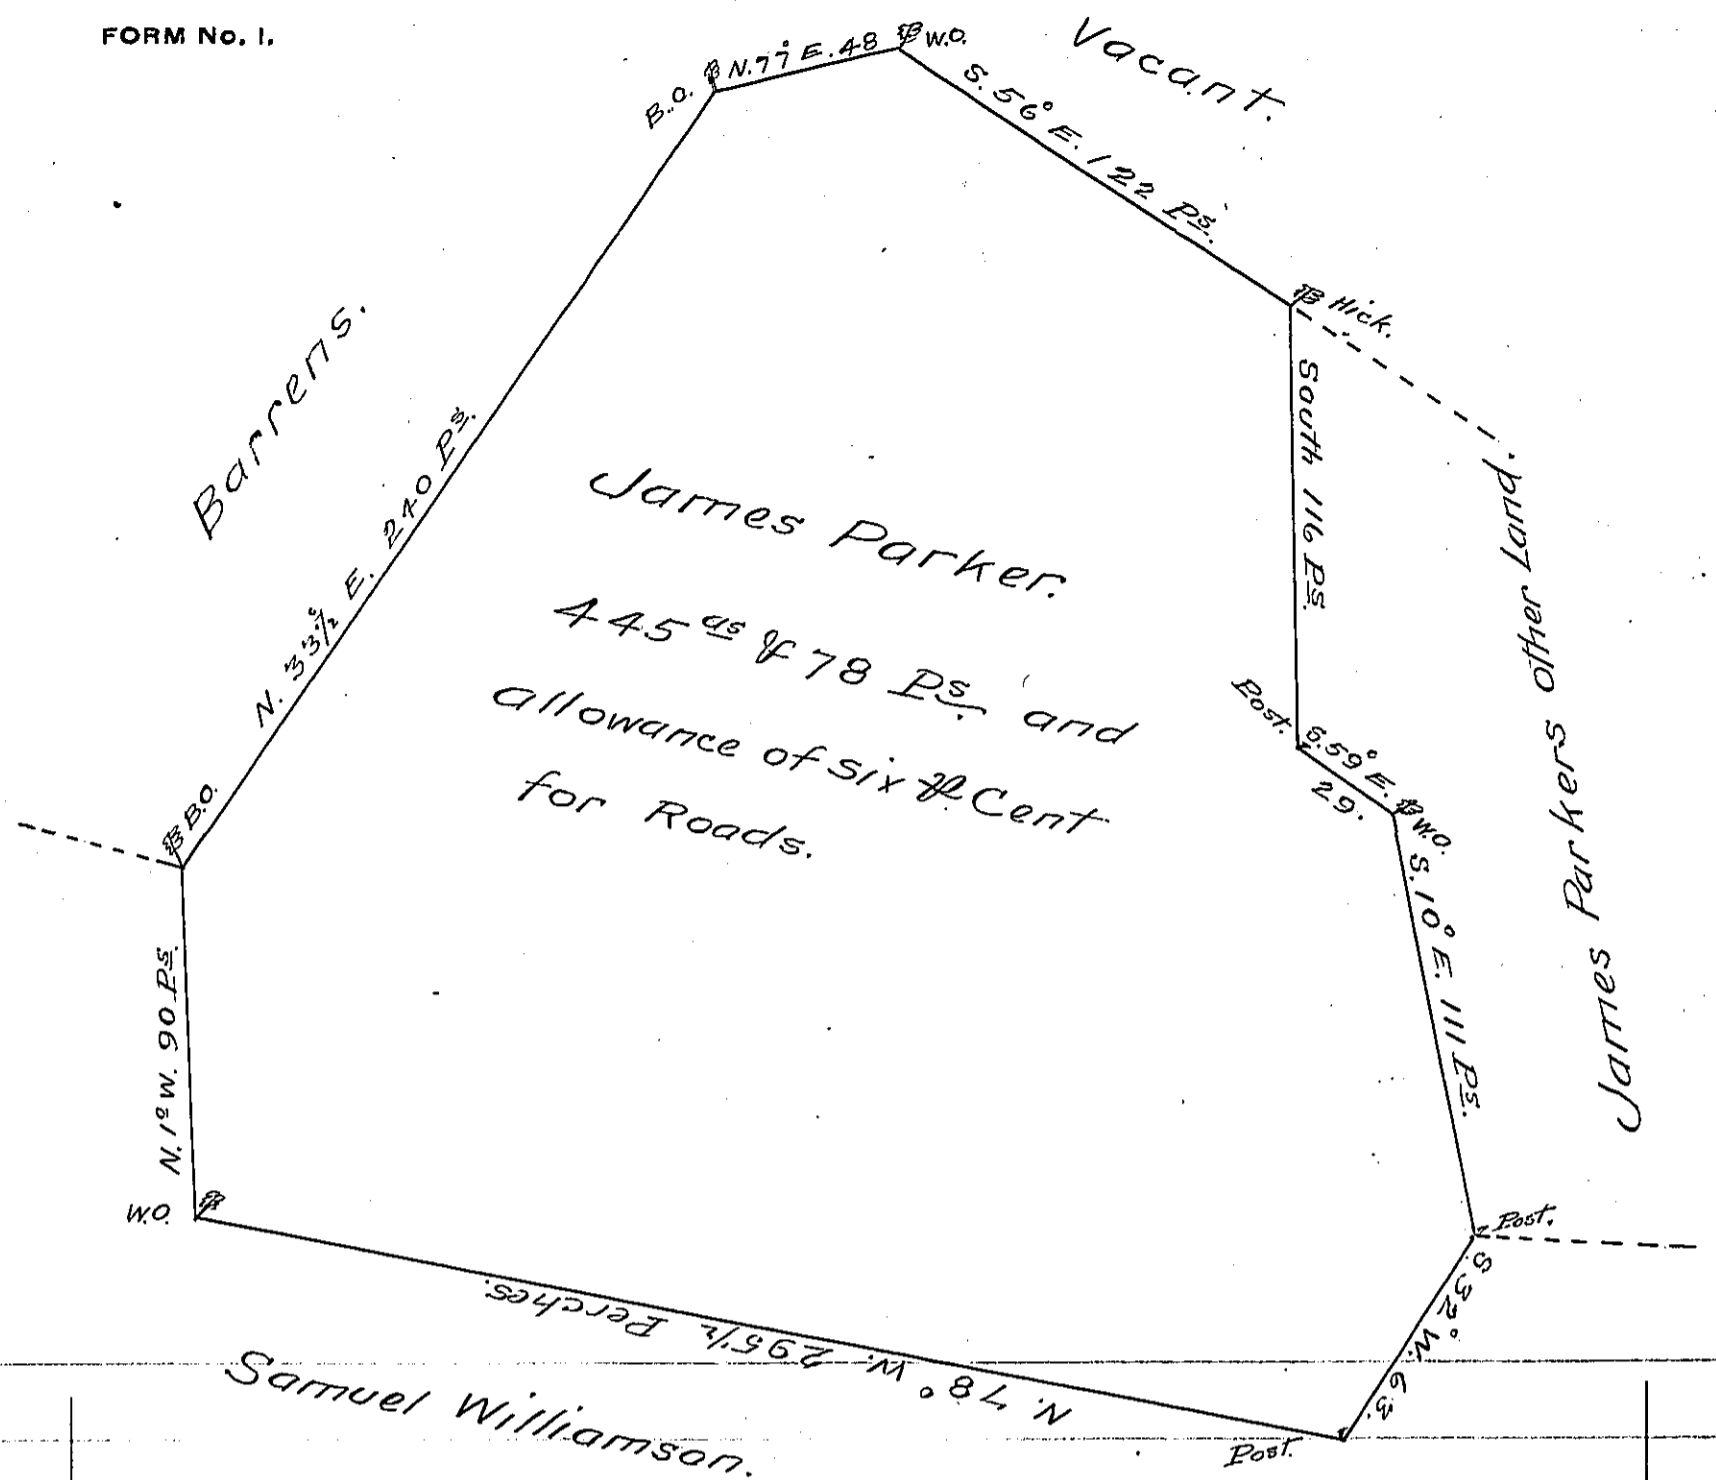

A Draught of a Tract of Land Situate in East Pennsborough Township in Cumberland County Containing four Hundred and forty five acres and Seventy Eight Perches and the usual allowance of Six & Cent for Roads. Surveyed for James Parker April 5th. 1765 in Pursuance of the Honourable the Proprietaries Warrant bearing Date Jan^y. 22nd Anno Domini 1753.

John Armstrong
D.S.

To John Lukens Esq^r }
Surveyor General.

IN TESTIMONY that the above is a copy of the original remaining on file in the Department of Internal Affairs of Pennsylvania, made conformably to an Act of Assembly approved the 16th day of February, 1833, I have hereunto set my Hand and caused the Seal of said Department to be affixed at Harrisburg, this twenty third day of April 1906.

Guaco D. Perry
Secretary of Internal Affairs.