


2-268

32

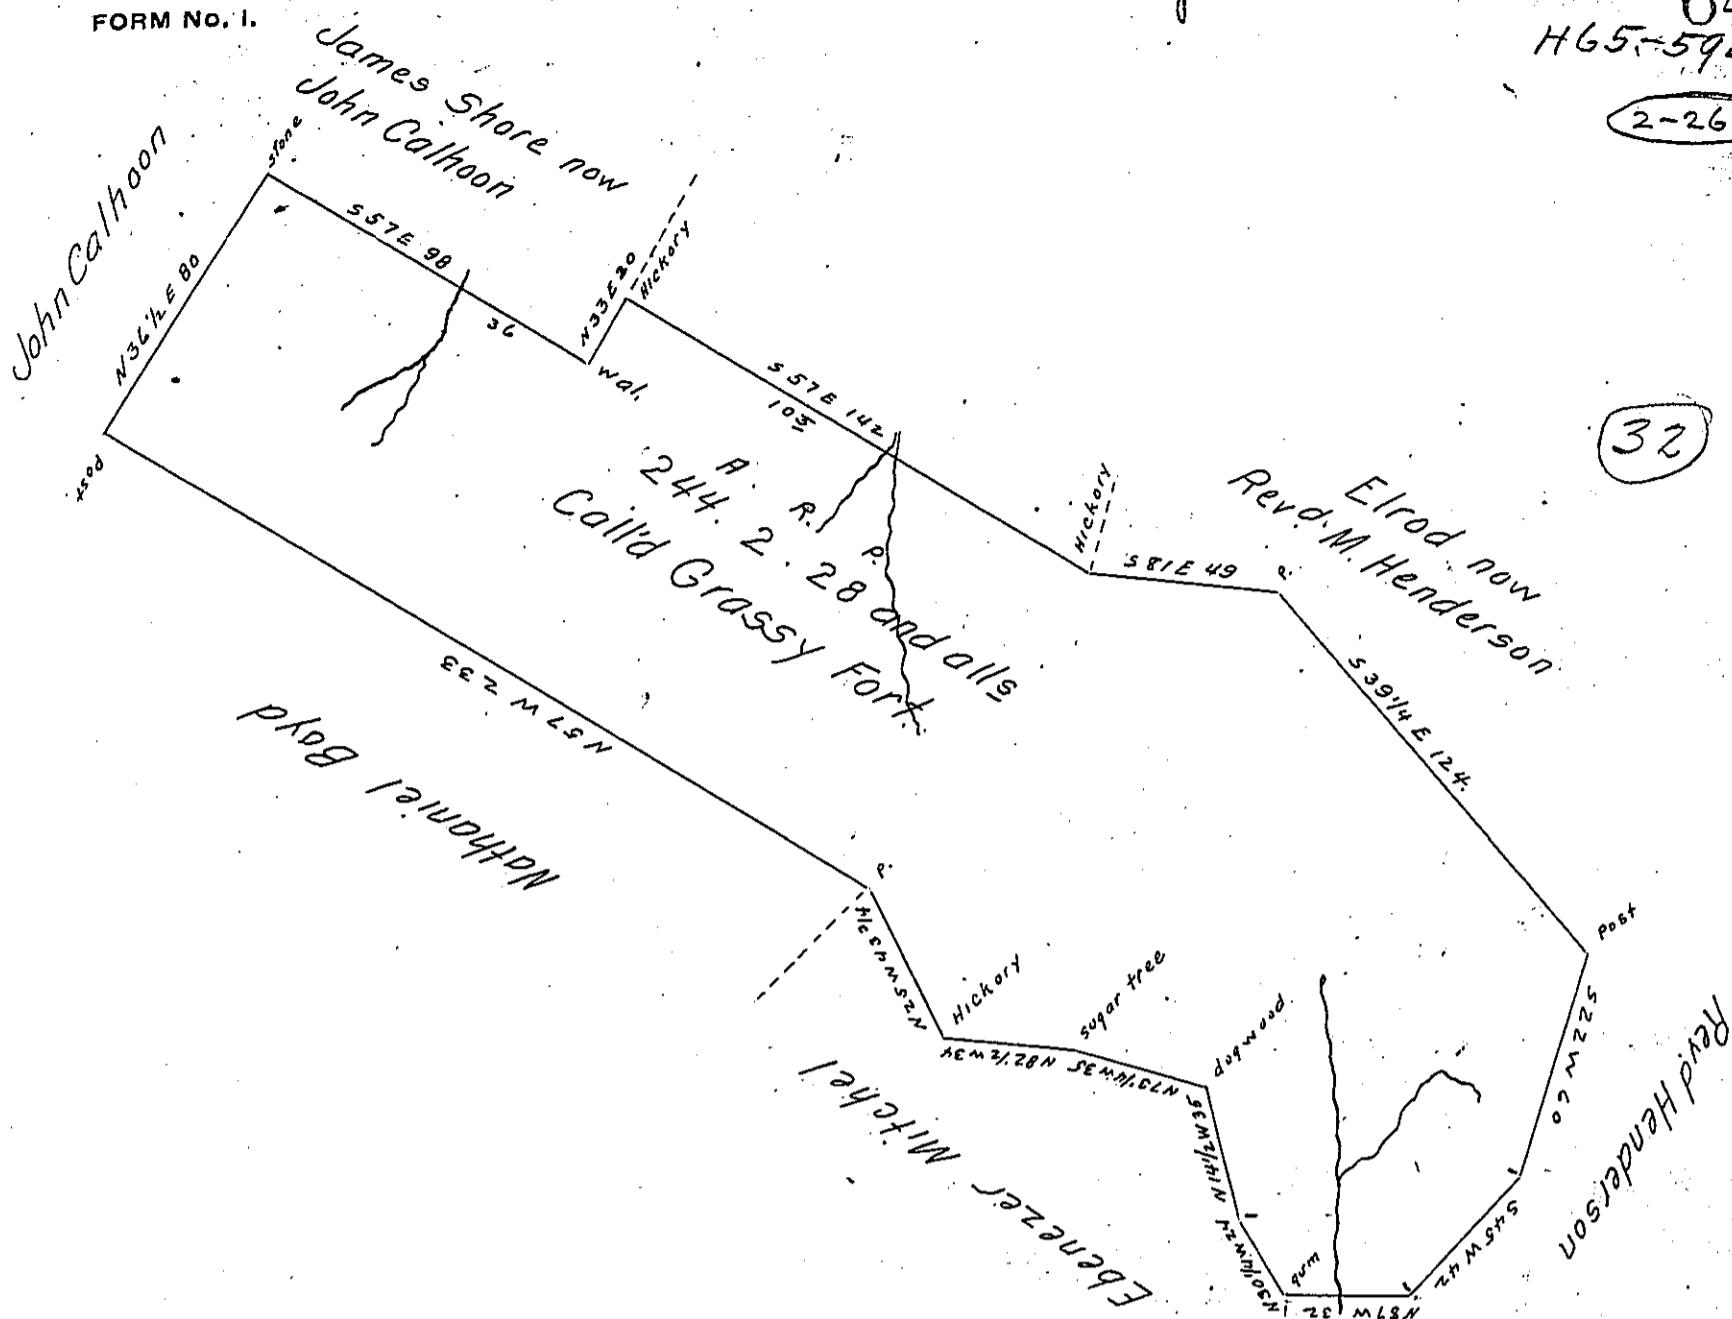

A Draft of a tract of Land situated in Elizabeth Township, Allegheny Co. Cal'd
Grassy Fort. Originally survey'd August 21st 1770 by Moses McClean D.S. for
John Robinson in right of Charles Sipes by order of Survey N^o 2067 dated
April 3^d 1769.

April 9th 1829 In pursuance of an order of the Board of Property dated
March 9th 1829. I resurveyed the said tract Land when all the adjoining
owners were present and pointed out the above lines as their lines,
and now contains as pr. resurvey two hundred and forty four acres,
two rods, twenty eight perches and allowance of six pr. ct. for Roads &c.
&c. Survey'd for John Calhoon & Andrew Boyd executors of the Last Will
of William Richey

R. Hilands D.S.

Gabriel Hiester Jr. Esq. S.G.

IN TESTIMONY that the above is a copy of the original remaining on file in
the Department of Internal Affairs of Pennsylvania, made
conformably to an Act of Assembly approved the 16th day of
February, 1833, I have hereunto set my Hand and caused
the Seal of said Department to be affixed at Harrisburg,
this Twenty third day of February 1906.

Isaac D. Brown
Secretary of Internal Affairs.