


FORM No. 1.

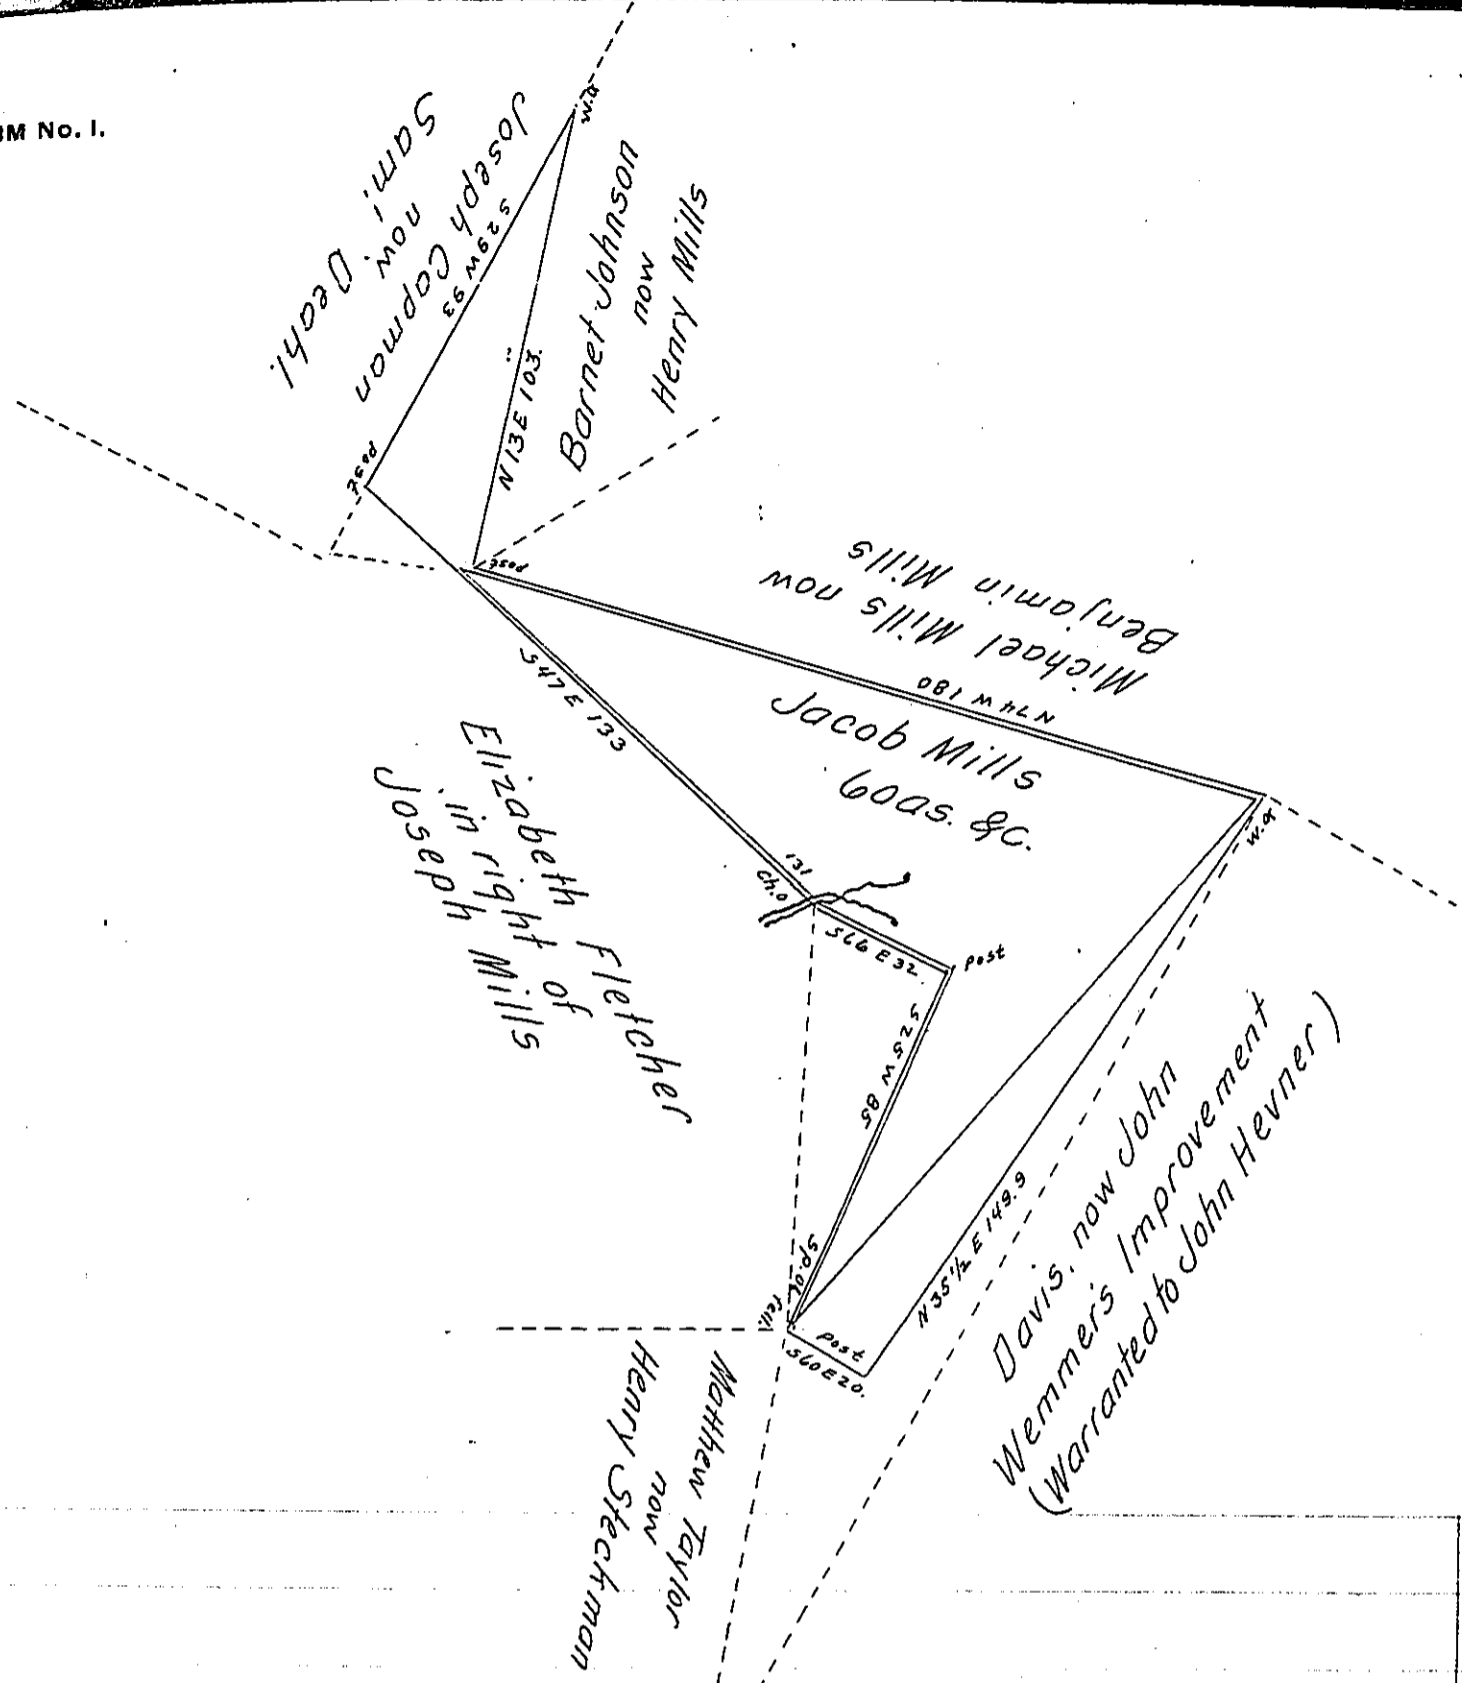

Situate in Monroe township Bedford county containing 60 acres and allowance of 6 per cent for roads &c. Surveyed the 1<sup>st</sup> of June 1852. in pursuance of a warrant granted in the name of Jacob Mills for 60 acres dated the 27<sup>th</sup> of May 1852. Courses according to the true bearing

To J. Porter Brawley Esq. S.G. }

Daniel Sams C.S.

N.B. The red line represents that part of the above Survey Claimed by Elizabeth Fletcher. by Warrant granted to Daniel Fletcher.

Daniel Sams C.S.

IN TESTIMONY that the above is a copy of the original remaining on file in the Department of Internal Affairs of Pennsylvania, made conformably to an Act of Assembly approved the 16th day of February, 1833, I have hereunto set my Hand and caused the Seal of said Department to be affixed at Harrisburg, this fourteenth day of March 1906.

*James B. Brown*  
Secretary of Internal Affairs.