


FORM NO. 1.  
POST

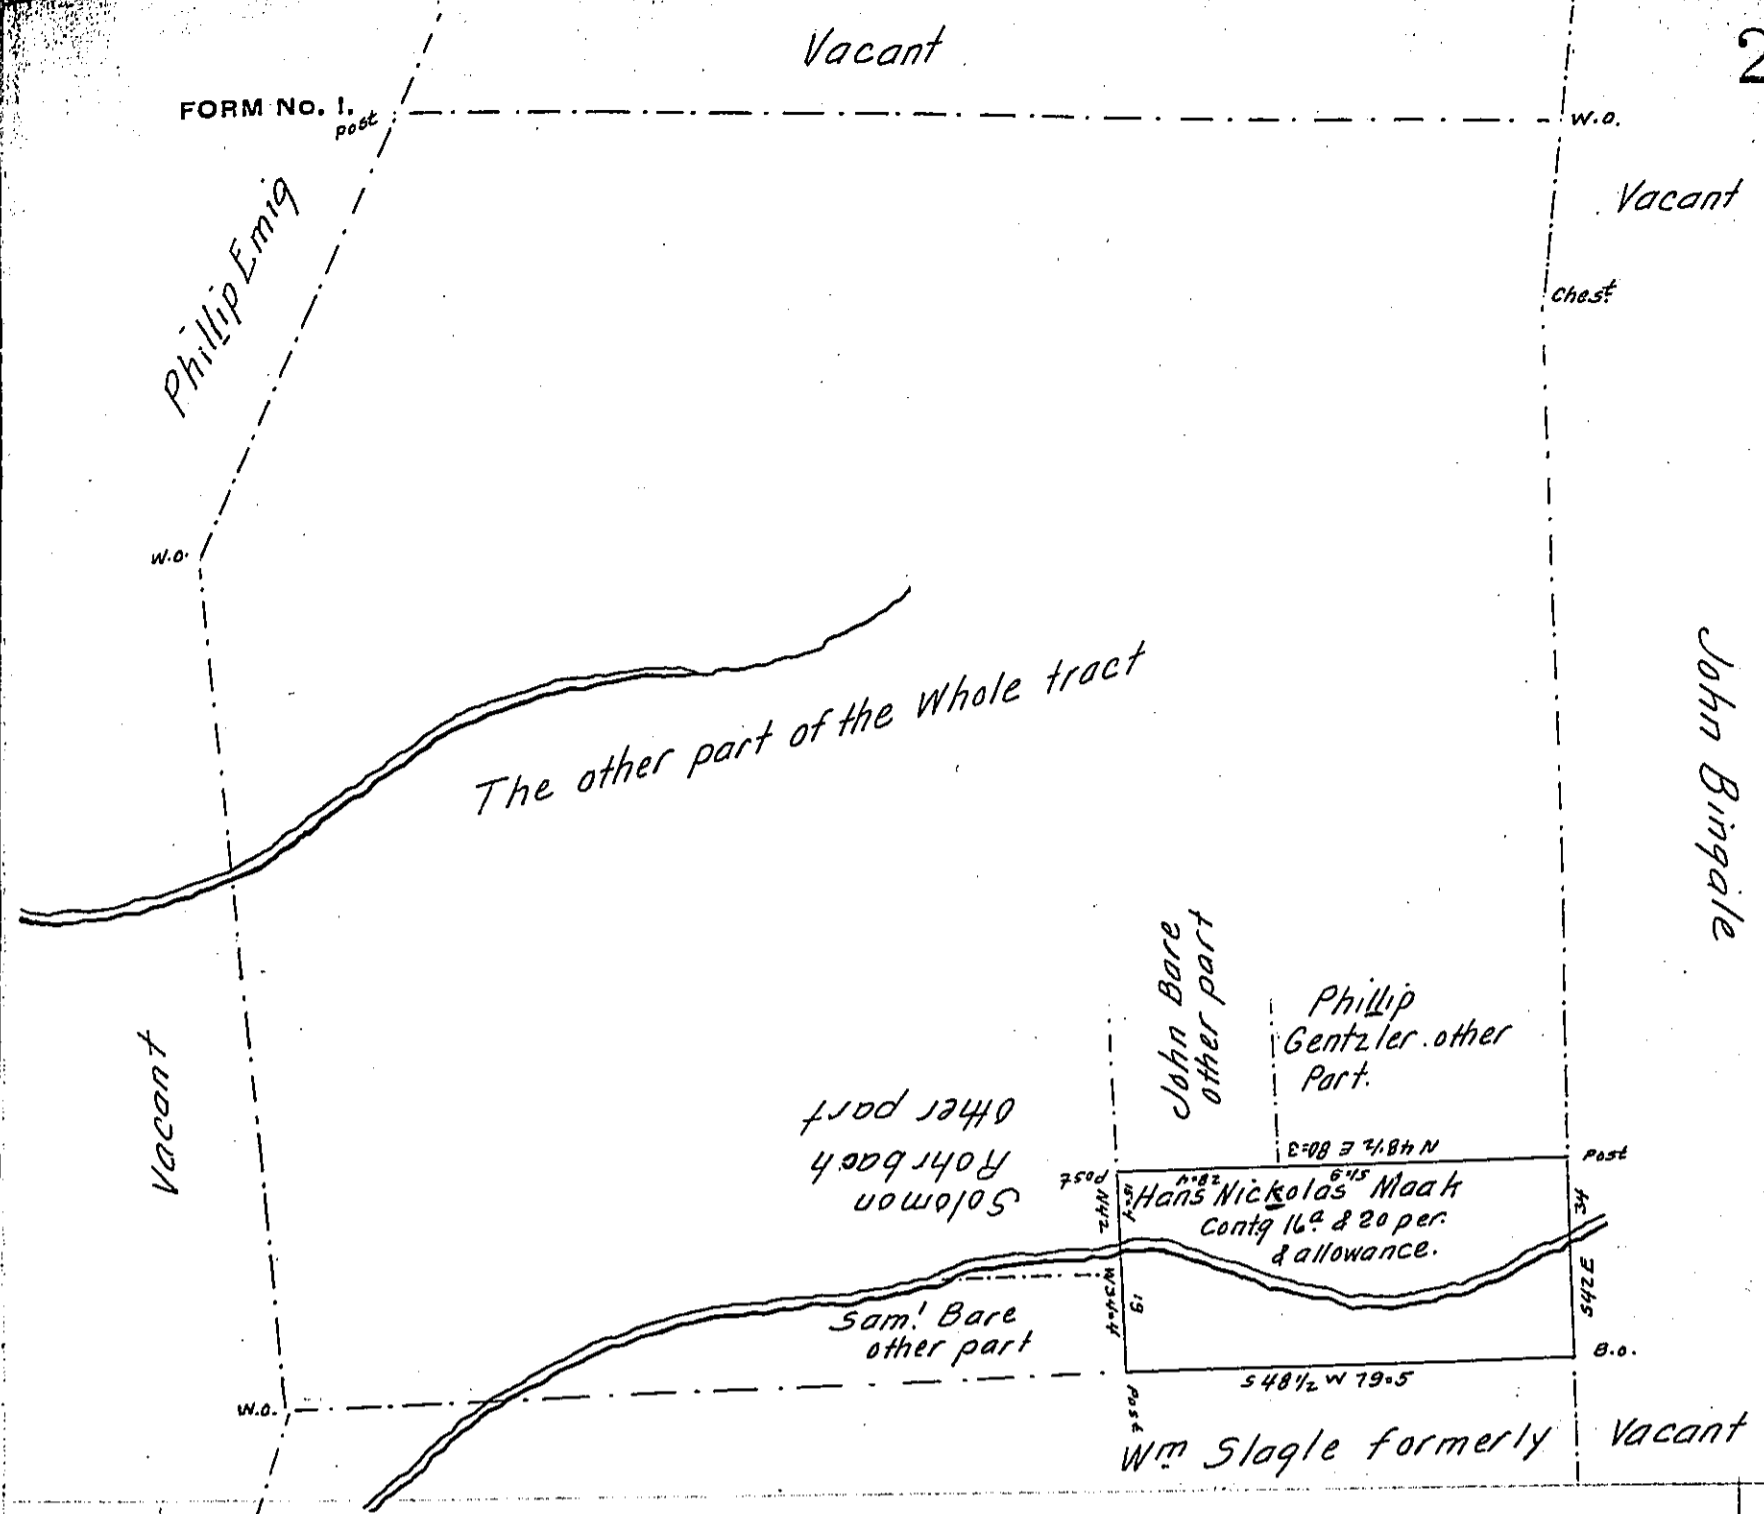

A Draught of a Piece of Land. Situate in Codorus Township in the County of York. Containing as above Set forth 16<sup>a</sup> & 20 Perches & allowance &c. part of 292<sup>a</sup> & allowance &c. which was Originally Surveyed on the 23<sup>d</sup> day of October 1751. by George Steven son late D.S. In pursuance of a Warrant for 150<sup>a</sup> granted to Hans Nickolas Maak bearing date the 10<sup>th</sup> day of September 1750. Since Resurveyed and divided &c. Now on the 4<sup>th</sup> day of August A.D. 1837. Examined & Corrected the above &c. at the Request of David Low. the present Owner. Who requested me to make return of the Same for Confirmation.

To John Taylor. Esquire } pr. D<sup>e</sup>. Leese. D. S.  
Surveyor General }

IN TESTIMONY that the above is a copy of the original remaining on file in the Department of Internal Affairs of Pennsylvania, made conformably to an Act of Assembly approved the 16th day of February, 1833, I have hereunto set my Hand and caused the Seal of said Department to be affixed at Harrisburg, this sixteenth day of April 1906.

*Isaac R. Brown*  
Secretary of Internal Affairs.