


FORM NO. 1.

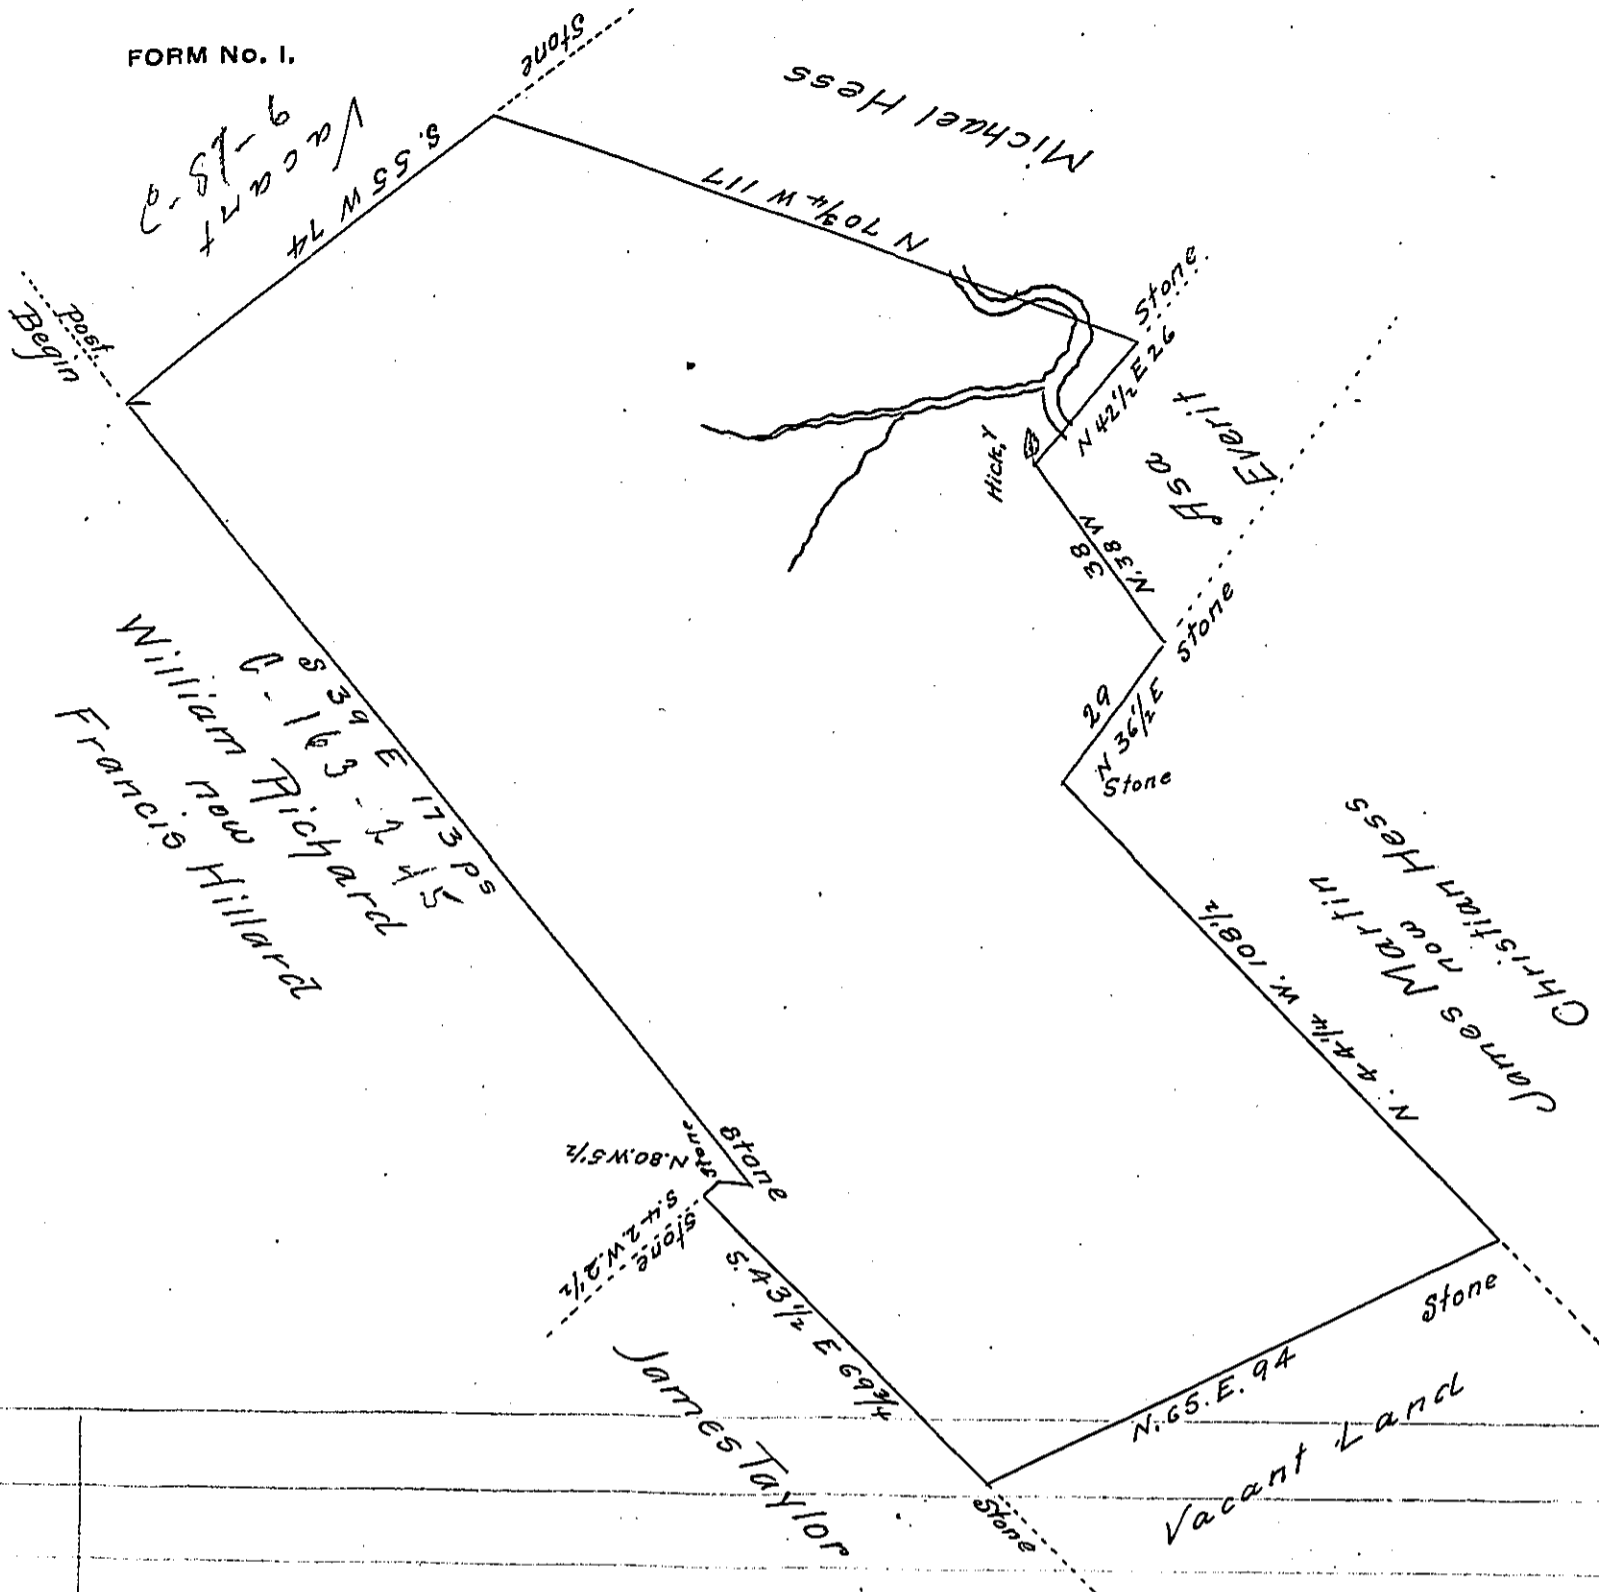

By Virtue of an Application dated the 5<sup>th</sup> August 1765 No 352  
 Surveyed the 5<sup>th</sup> October 1782 to William Mack the above des-  
 cribed tract of Land situate in Mount bethel Township North-  
 ampton County Containing One hundred and Forty-three acres  
 & sixty perches and the allowance of six p Cent &c<sup>a</sup>

Geo. Palmer

John Lukens Esquire

Surveyor General.

IN TESTIMONY that the above is a copy of the original remaining on file in  
 the Department of Internal Affairs of Pennsylvania, made  
 conformably to an Act of Assembly approved the 16th day of  
 February, 1833, I have hereunto set my Hand and caused  
 the Seal of said Department to be affixed at Harrisburg,  
 this twelfth day of March 1906

*James D. Brown*  
 Secretary of Internal Affairs.