


FORM NO. 1.

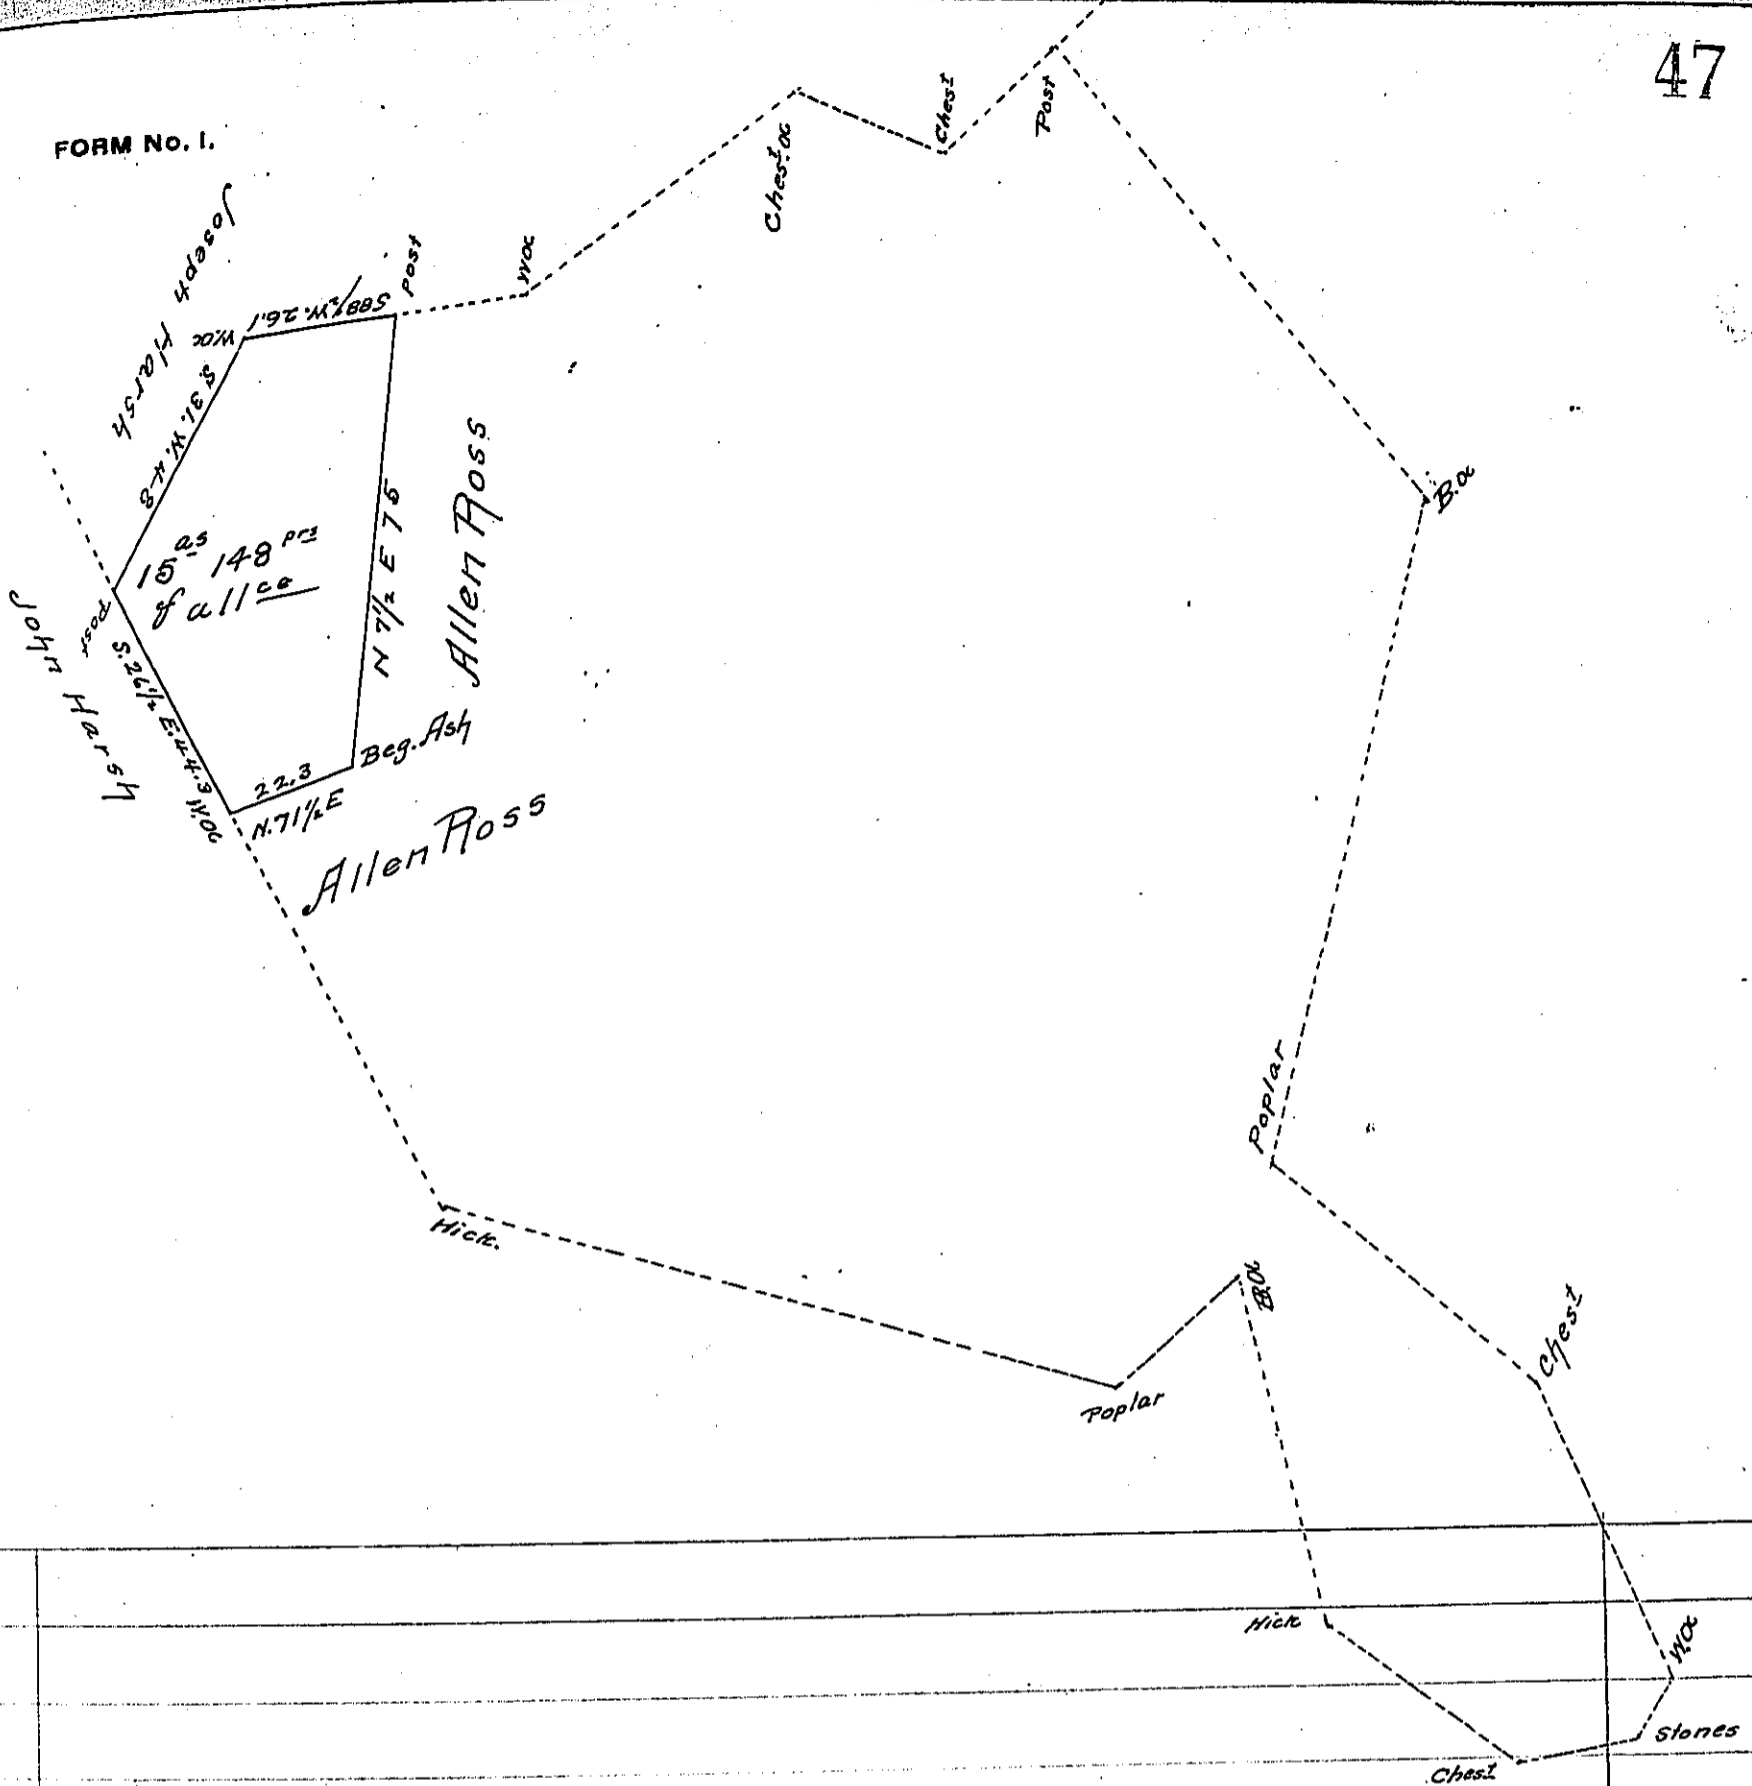

Situate in Fairview township York County containing fifteen acres
 One hundred and forty eight perches fall^{ce} of Six per Cent part of a
 larger tract of $223 \frac{1}{2}$ ^{as} fall^{ce} Surveyed by Charles Lukens Esq^r
 then D.S. on the 4th day of September 1772 in pursuance of a warrant
 granted to Robert Miller dated 24th December 1771-
 The above part divided off for John Hursh the present owner of
 said part 20th March 1832

Isaac Kirk D.S.

To Jacob Spangler Esq^r
 Surveyor General

IN TESTIMONY that the above is a copy of the original remaining on file in
 the Department of Internal Affairs of Pennsylvania, made
 conformably to an Act of Assembly approved the 16th day of
 February, 1833, I have hereunto set my Hand and caused
 the Seal of said Department to be affixed at Harrisburg,
 this twenty-third day of February 1906

Isaac P. Brown
 Secretary of Internal Affairs.