


Doctor Morgan's Land.
N-214

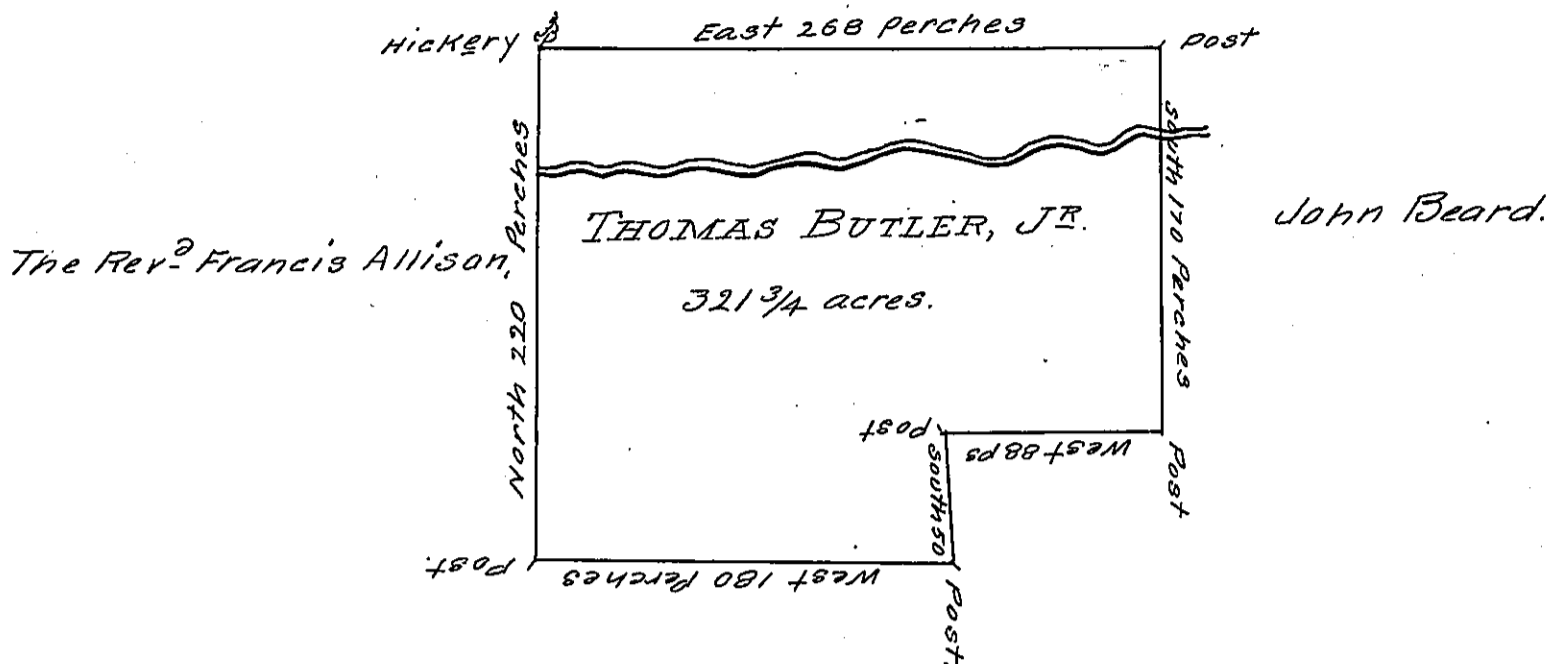

In pursuance of an Order No 705 dated 3^d April 1769. was surveyed the 9th Day of June 1769. the above described Tract of Land Containing three hundred and twenty one acres & three Quarters of an acre and the allowance of six P. Cent, for Roads &c. Situate on a Branch of Sewickly on the South side of Braddock's Road about Miles from Fort Pitt.

P. Wm Thompson D. S.

To John Lukens Esq
Surveyor General.

Copy.

IN TESTIMONY that the above is a copy of the original remaining on file in the Department of Internal Affairs of Pennsylvania, made conformably to an Act of Assembly approved the 16th day of February, 1833, I have hereunto set my Hand and caused the Seal of said Department to be affixed at Harrisburg, this twenty third day of January 1906.

Loac R. Brown
Secretary of Internal Affairs.