


FORM No. 1.

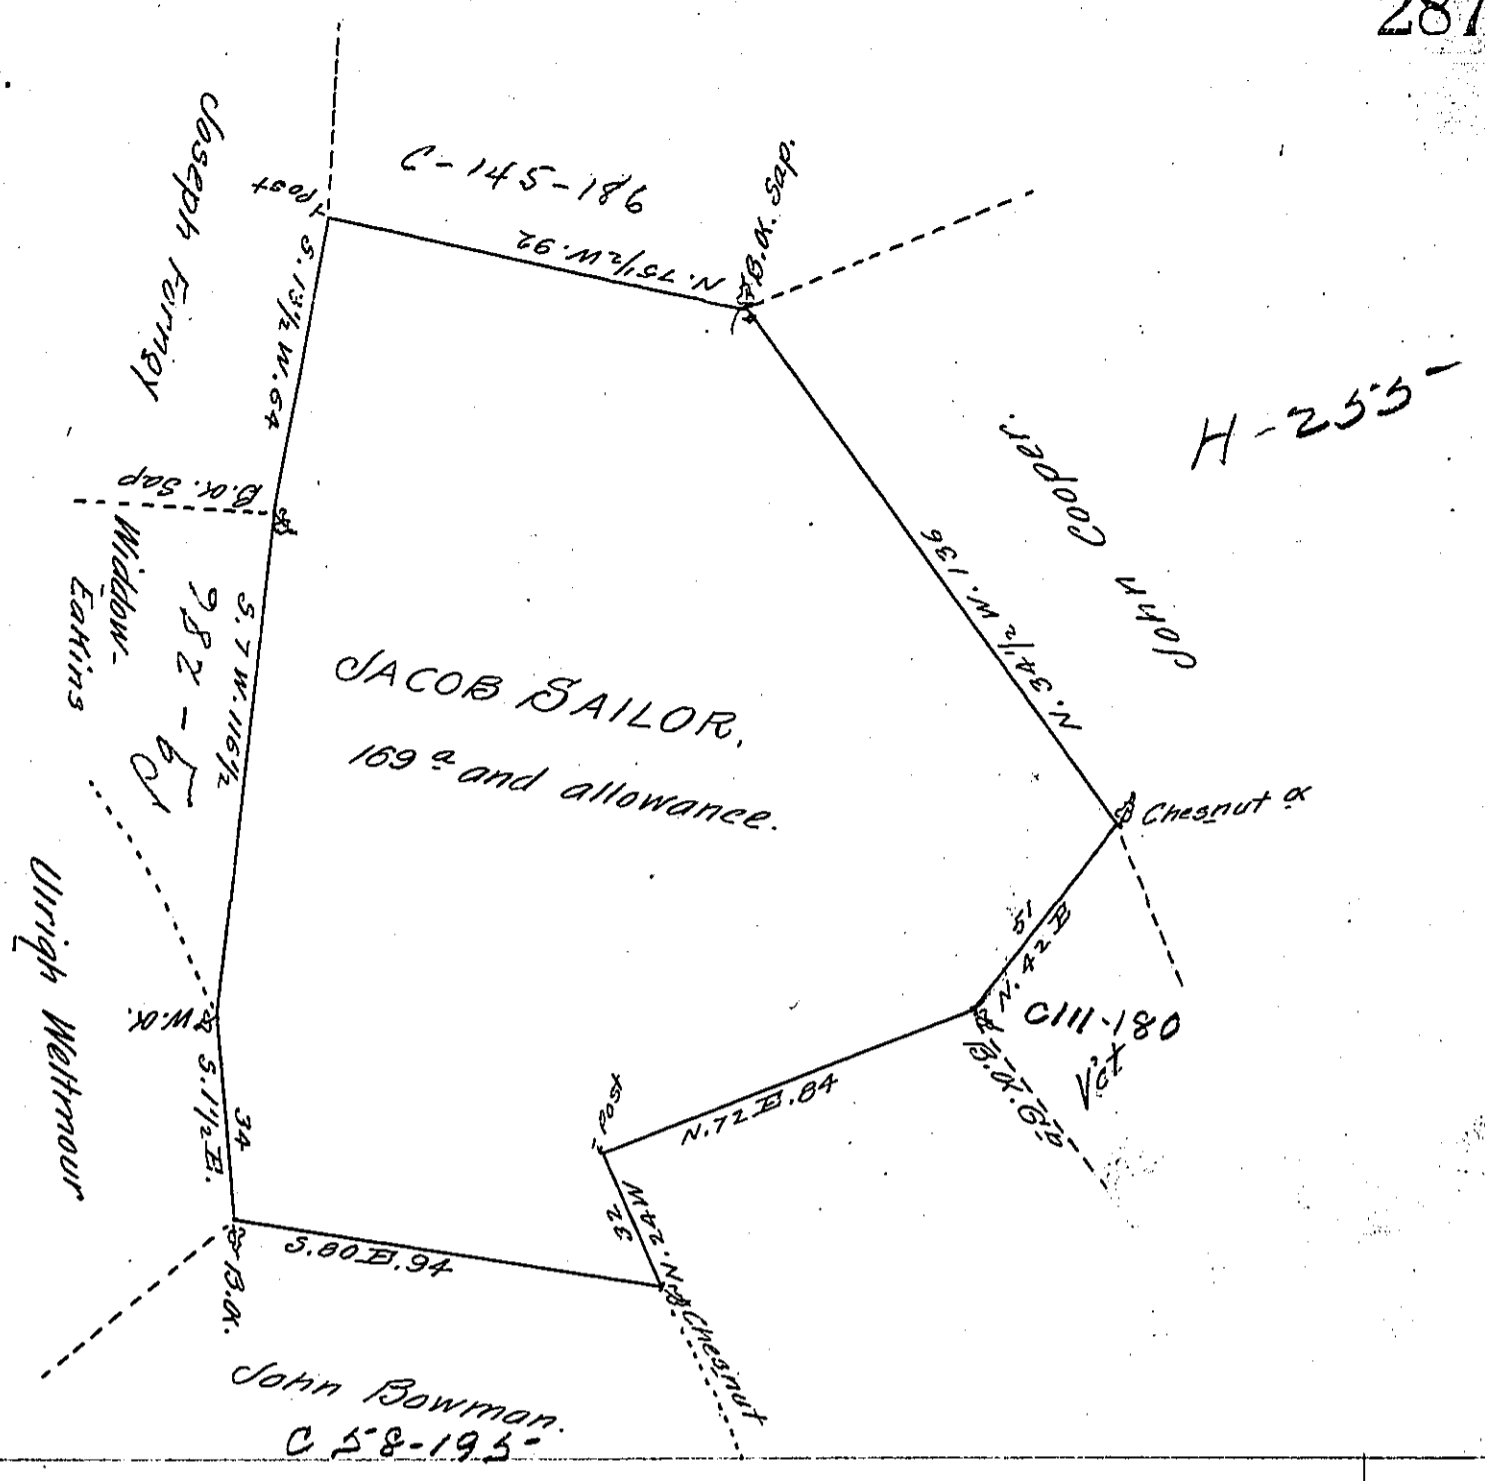

Survey'd to Jacob Sailor (in right of Michael Millar) on the 4<sup>th</sup> day of October 1765 the above discribed Tract of one Hundred Sixty Nine acres & the Usual allow<sup>se</sup> of six P. Ct. Situate in Derry Town<sup>p</sup> Lancaster County By Warrant of the 26<sup>th</sup> July 1753.

P. Bartrem Galbraith, D.S.

To John Lukens Esq<sup>r</sup>  
Surv<sup>r</sup> Generall

IN TESTIMONY that the above is a copy of the original remaining on file in the Department of Internal Affairs of Pennsylvania, made conformably to an Act of Assembly approved the 16th day of February, 1833, I have hereunto set my Hand and caused the Seal of said Department to be affixed at Harrisburg, this nineteenth day of April 1906

Isaac D. Brown  
Secretary of Internal Affairs.