


FORM NO. 1.

Holland Land Co.

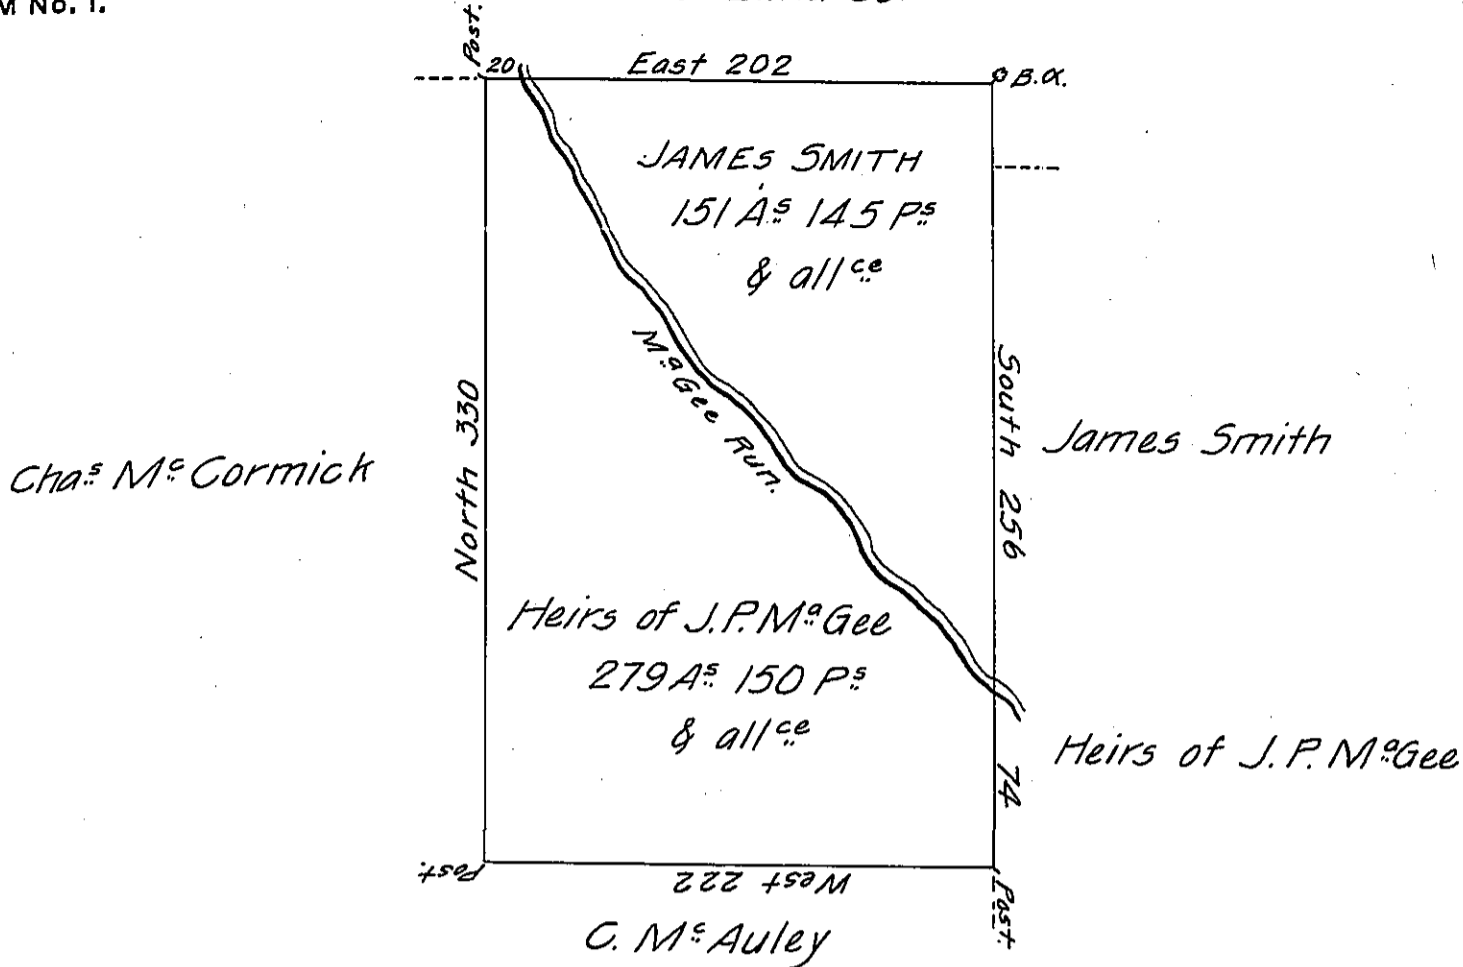

Draft of a tract of land situate in Deerfield township Warren County North & West of the Allegheny river & Conewango Creek Containing one hundred & fifty one acres & one hundred & forty five perches. Surveyed for James Smith the 22nd day of August A.D. 1864 and being part of a larger tract of land Surveyed for James Tuthill the 27th day of May A.D. 1829. Containing 431 acres & 135 perches on his Settlement & improvement.

P. Falconer C.S.

To James P. Barr Esq. }
 Surveyor General }

Draft of a tract of land situate in Deerfield township Warren County North & West of the Allegheny river & Conewango Creek Containing Two hundred and seventy nine acres & one hundred & fifty perches. Surveyed for the heirs of James P. M^o Gee, deceased. And being part of a larger tract of land Surveyed for James Tuthill the 27th day of May A.D. 1829 on Settlement & improvement.

P. Falconer C.S.

To James P. Barr Esq. }
 Surveyor General }

IN TESTIMONY that the above is a copy of the original remaining on file in the Department of Internal Affairs of Pennsylvania, made conformably to an Act of Assembly approved the 16th day of February, 1833, I have hereunto set my Hand and caused the Seal of said Department to be affixed at Harrisburg, this eleventh day of April 1906.

Loe R. Pearson
 Secretary of Internal Affairs.