


FORM No. 1.

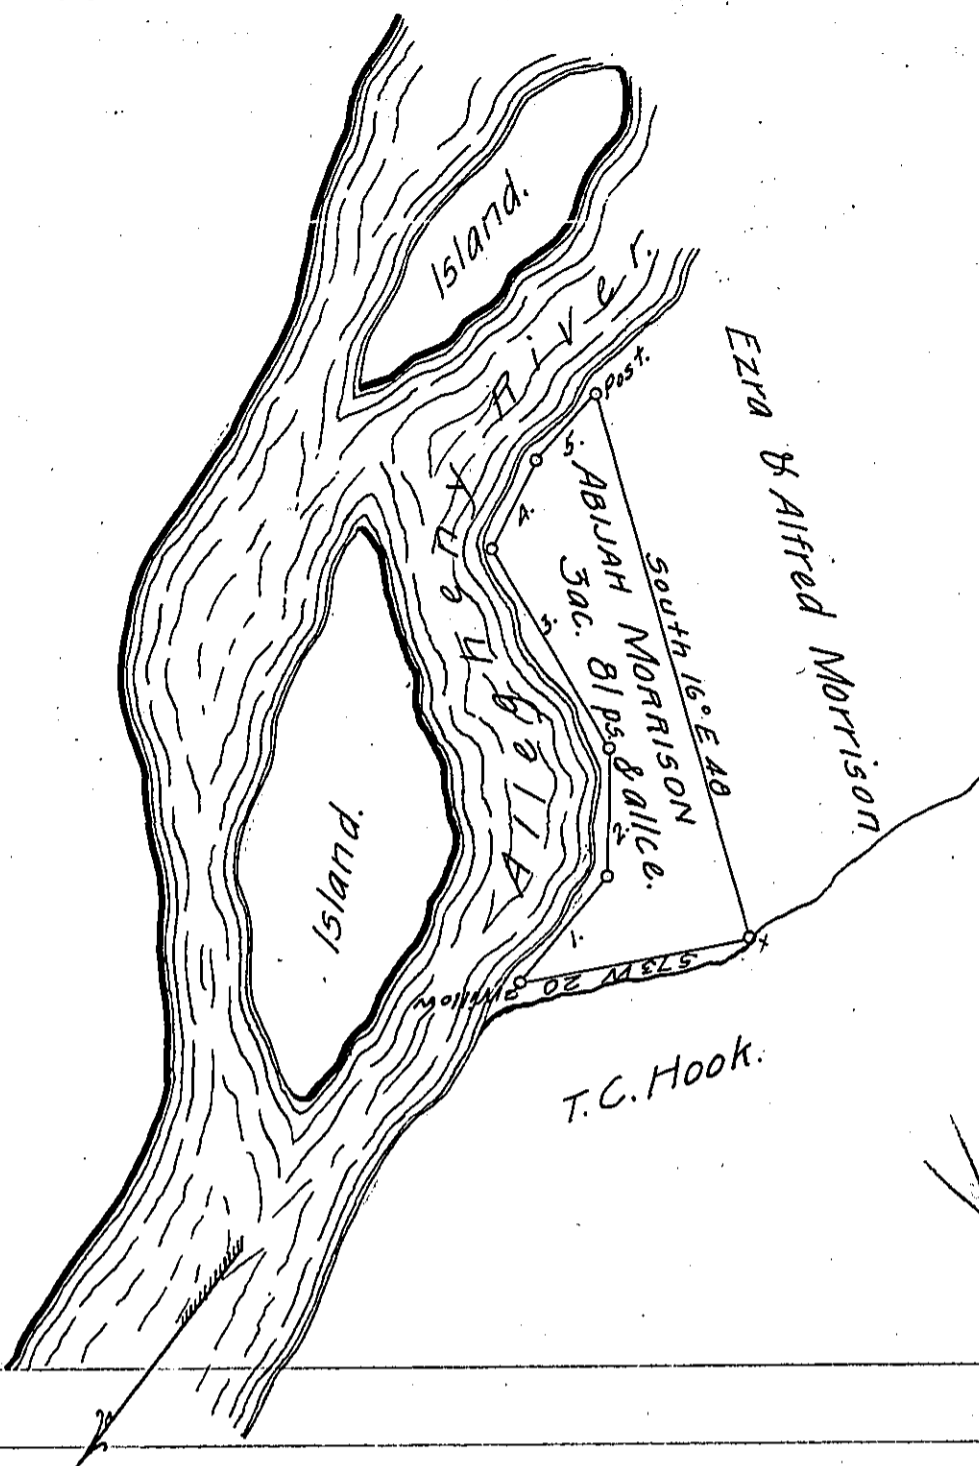

Courses up River from Willow	
1.	N 33° E 12
2.	North 11.2
3.	N 30° W 20
4.	N 26° E 8.5
5.	N 46° E 8

Draft of a tract of land situate in the township of Kinzua, Warren County South & East of the Allegheny River containing Three acres & eighty one perches & allowance &c surveyed for Abijah Morrison in pursuance of a Warrant granted to him dated 28<sup>th</sup> day of October A. D. 1859 for 3 $\frac{1}{4}$  acres of land.

Witness my hand this 10<sup>th</sup> day of November 1859.

P. Falconer,

C.S.

IN TESTIMONY that the above is a copy of the original remaining on file in the Department of Internal Affairs of Pennsylvania, made conformably to an Act of Assembly approved the 16th day of February, 1833, I have hereunto set my Hand and caused the Seal of said Department to be affixed at Harrisburg, this twenty-first day of April 1906.

*Isaac R. Brown*  
Secretary of Internal Affairs.