


FORM No. I.

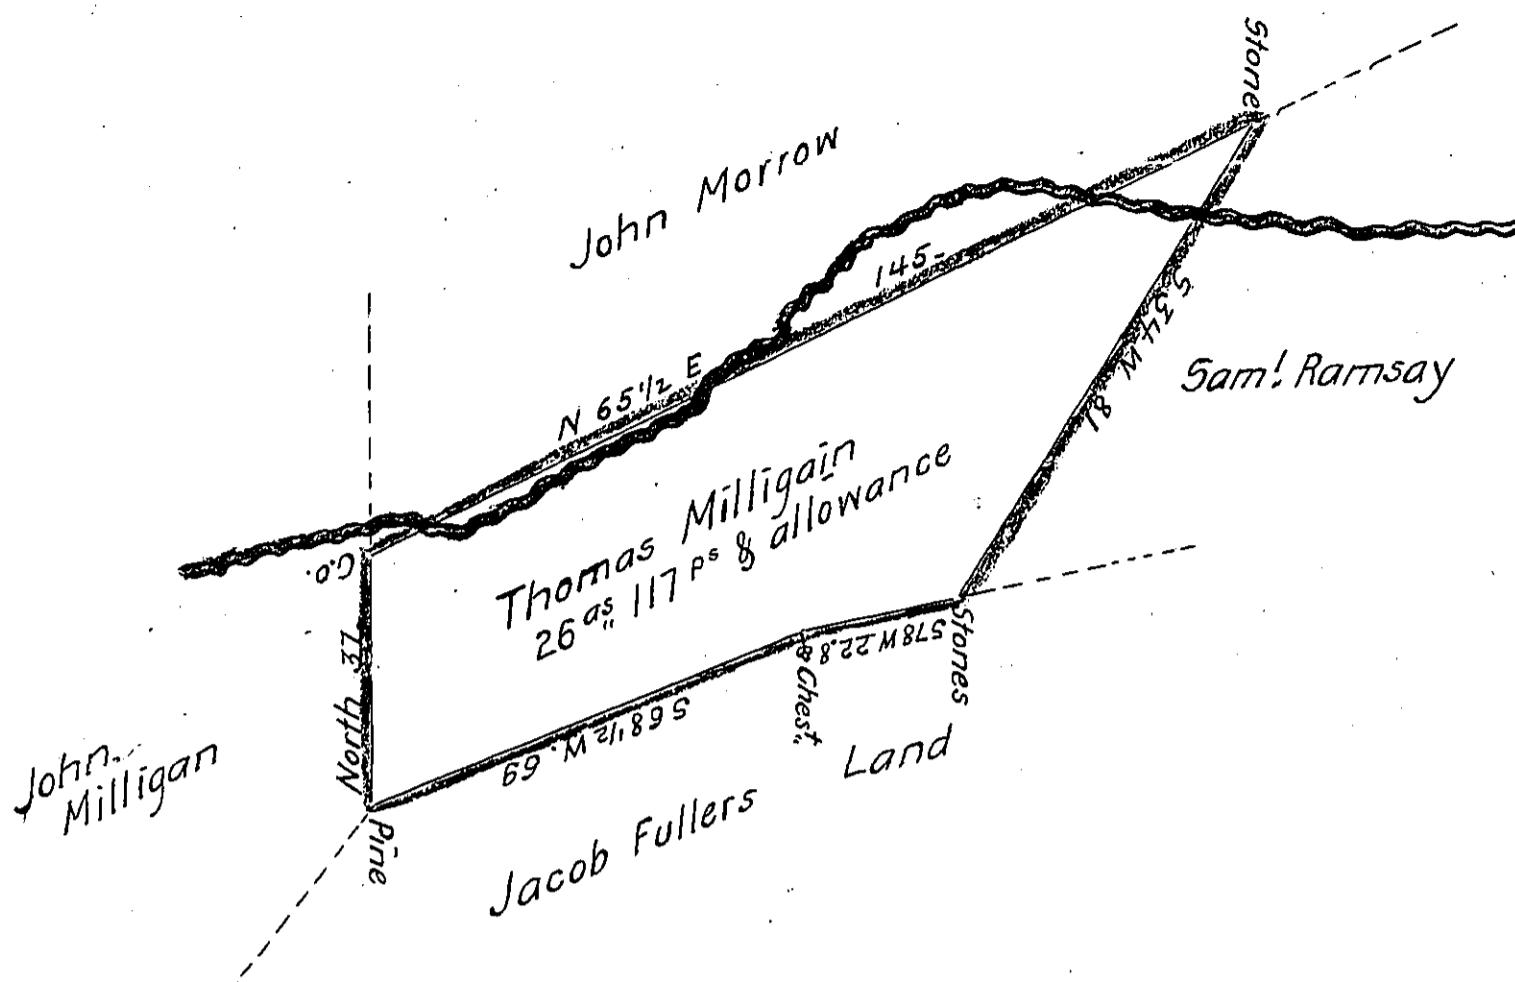

The above draught is for Land in Saville township Perry County and contains twenty six Acres One hundred Seventeen perches and allowance Surveyd the 15 of March 1823 in pursuance of a Warrant for 30 Acres dated February 6<sup>th</sup> 1823 granted to Tho Milligan

To Sam! Cochran Esq'  
Surveyor General  
Pennsylvania

G. Monroe D.S.

Perry Cty.

IN TESTIMONY that the above is a copy of the original remaining on file in the Department of Internal Affairs of Pennsylvania, made conformably to an Act of Assembly approved the 16th day of February, 1833, I have hereunto set my Hand and caused the Seal of said Department to be affixed at Harrisburg, this third day of January 1906

*Frank J. Brown*  
Secretary of Internal Affairs.