


FORM No. 1.

N 66 1/2 E 270-8

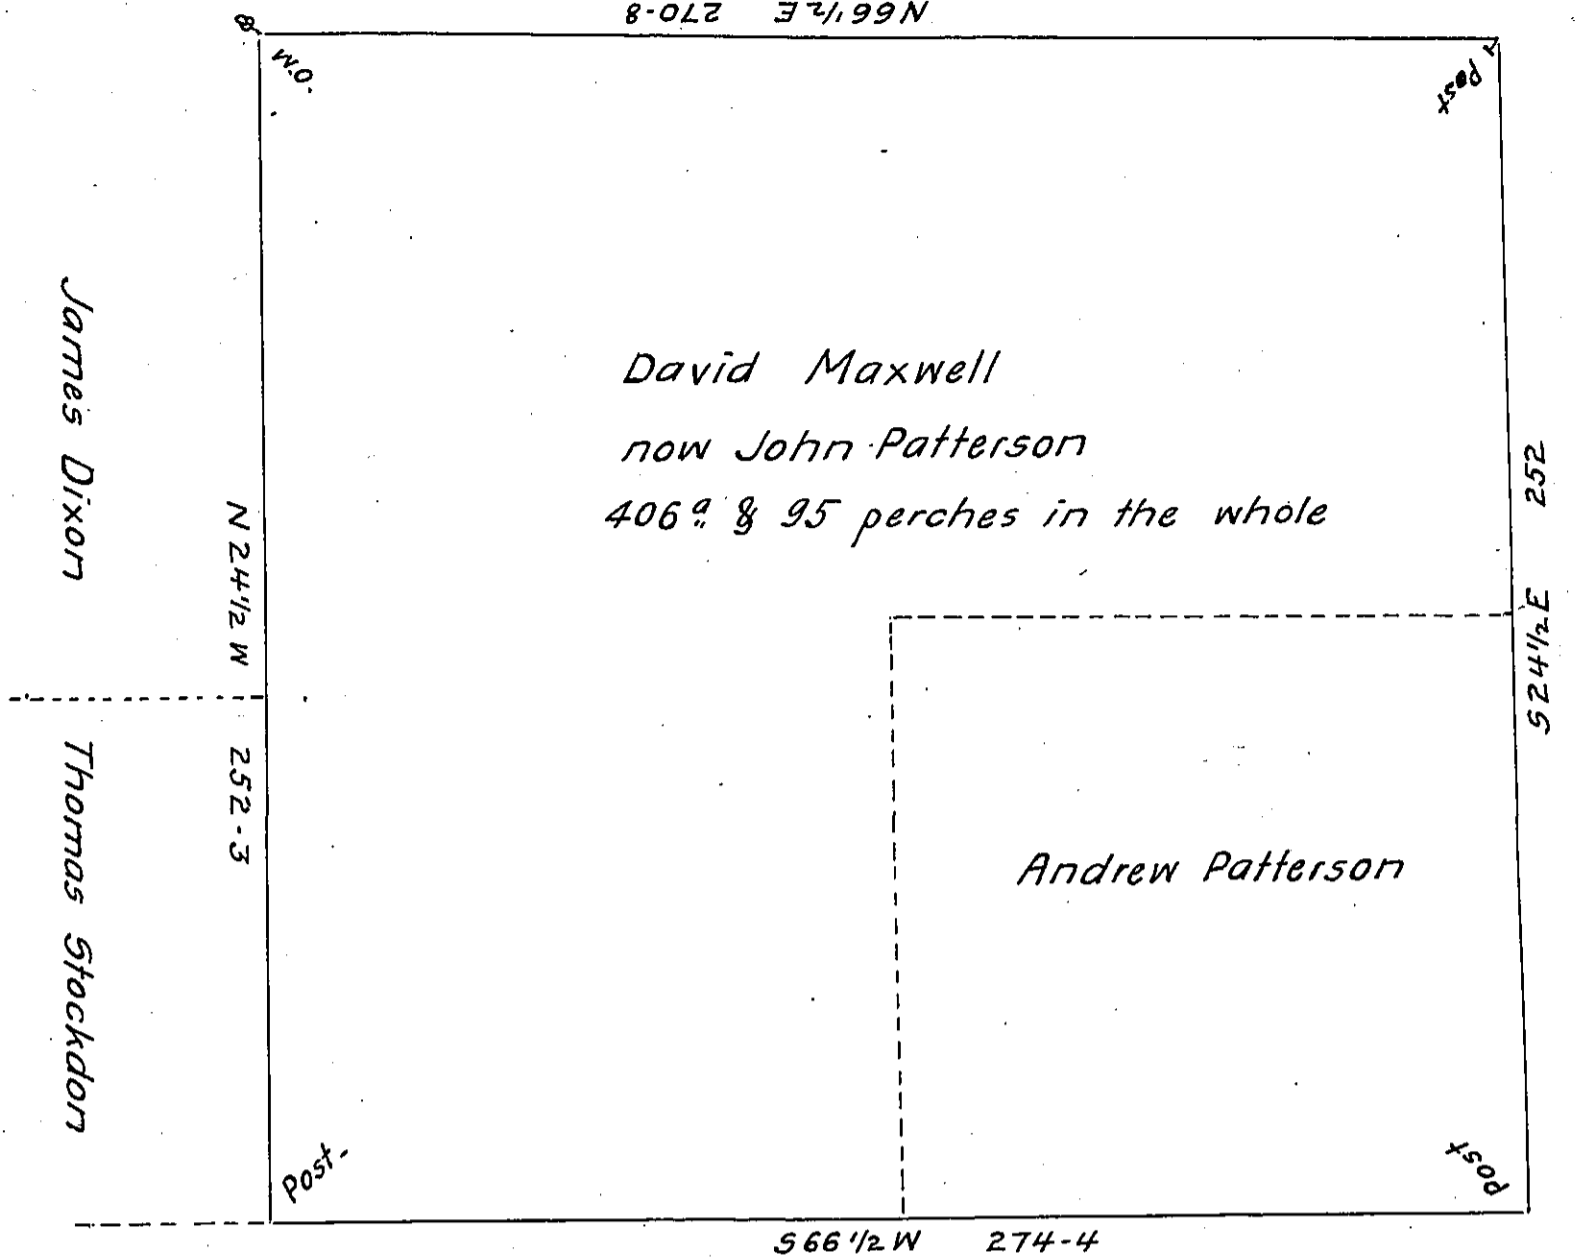

Situated in Strabane Township York County - The whole Tract as laid down was Surveyed by George Smith D.S. under M^r. Cookson D.S. In pursuance of a Warrant granted to David Maxwell for 250^a dated the 2^d day of March 1742 as appears by the Rec^t for L 12:10 signed Lynford Lardner And Resurveyed for John Patterson & William Fleming by the Old Lines the 12th day of May 1790 it not being Returned.

By Moses M^c.Glean D.S.

N.B. On dividing the said Tract since I find a mistake of 20 perches had been made by the Chain Carrier which I have Rectified in this Return.

M M^c.Glean

To Daniel Brodhead Esq^r.
Surveyor General.

4th March 1796.

IN TESTIMONY that the above is a copy of the original remaining on file in the Department of Internal Affairs of Pennsylvania, made conformably to an Act of Assembly approved the 16th day of February, 1833, I have hereunto set my Hand and caused the Seal of said Department to be affixed at Harrisburg, this twenty-first day of November 1905.

Isaac B. Brown
Secretary of Internal Affairs.