


Benj'n Boyd

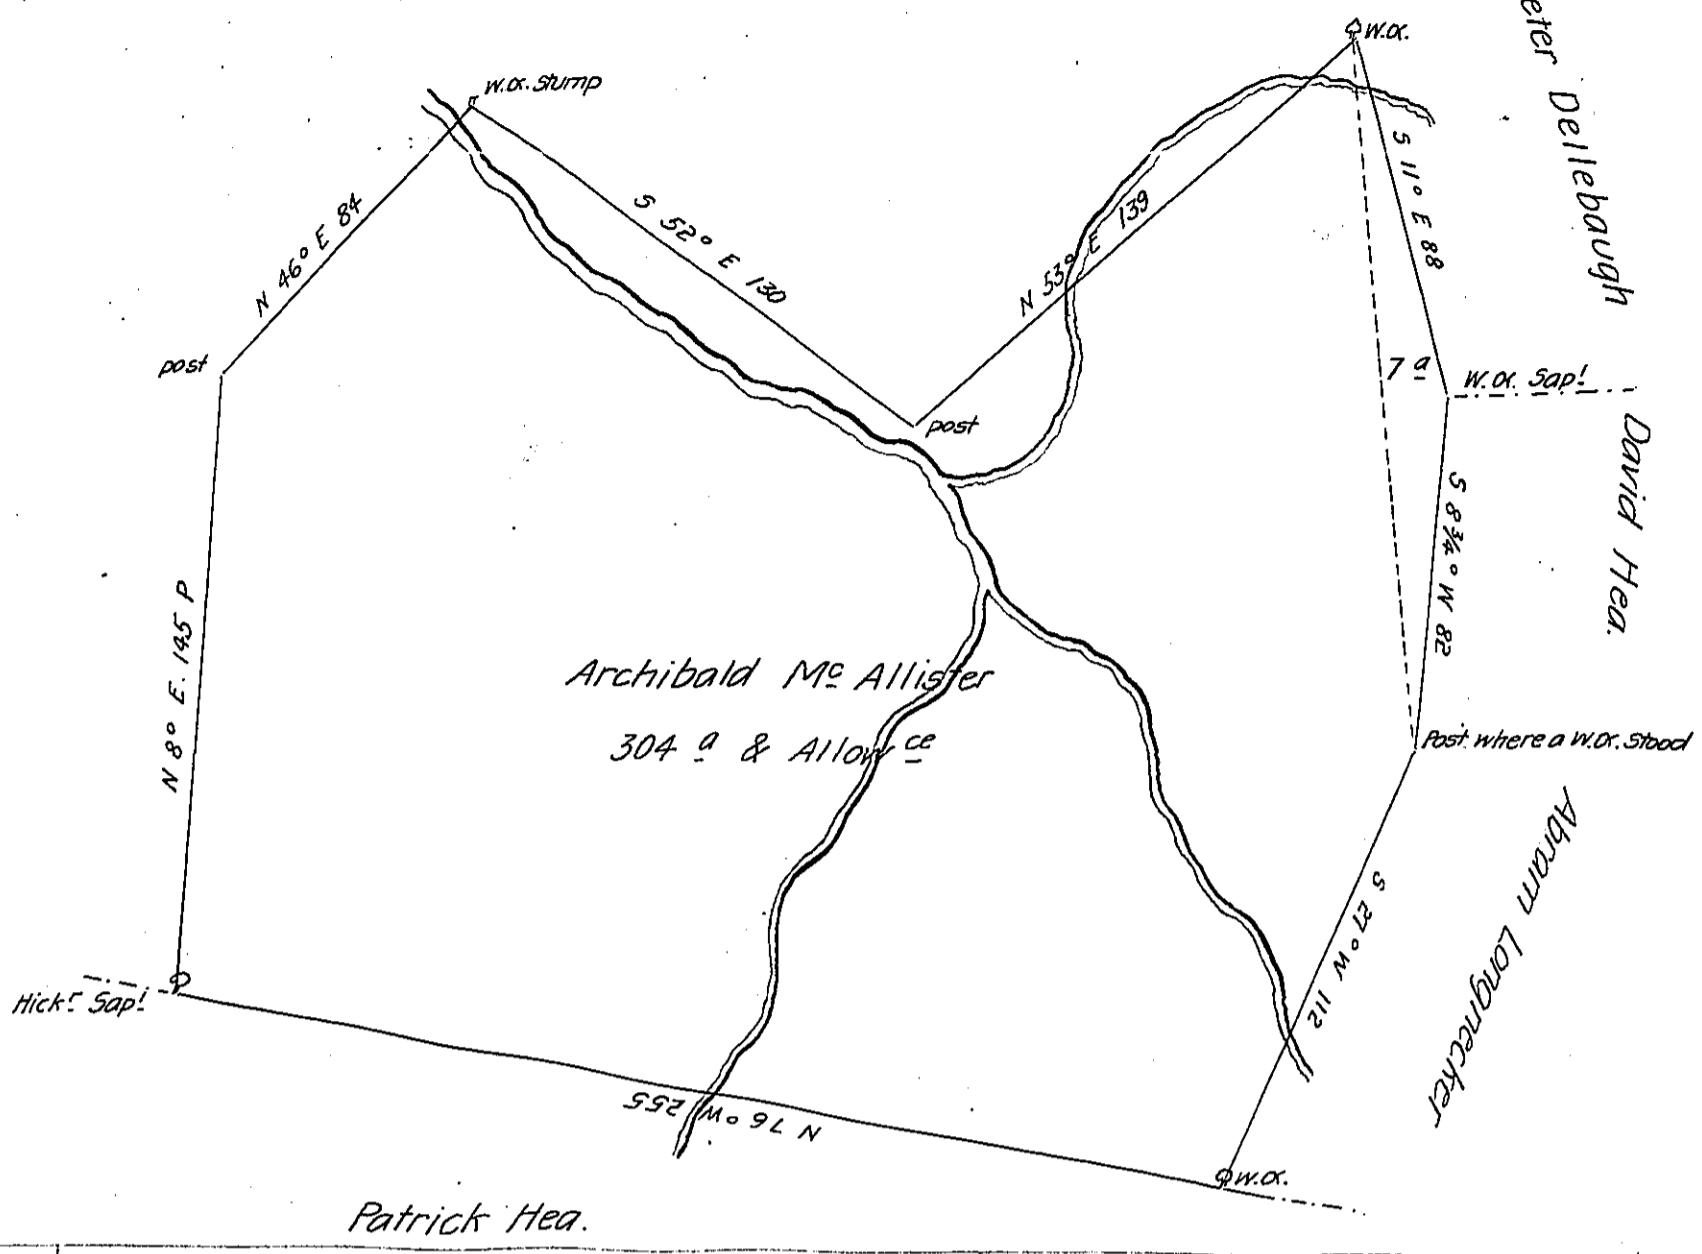

Resurvey'd at the instance of Nicholas Musser on the 16th

August 1791 the above described tract of three hundred four Acres & Allowee situate in Londonderry Township Dauphin County being the same ~~which~~ in General which Hugh Hea's obtained a patent for & now occupied by Arch'd McAllister - the dotted line represents Seven Acres and Allowee Ret'd for the said Nich'd Musser to the Surveyor Genl's Office by his Wrt

31st Augt 1790

P—

Bartrem Galbraith —

N. B: McAllister claims the black lines
to be Hea's original Boundaries

IN TESTIMONY that the above is a copy of the original remaining on file in the Department of Internal Affairs of Pennsylvania, made conformably to an Act of Assembly approved the 16th day of February, 1833, I have hereunto set my Hand and caused the Seal of said Department to be affixed at Harrisburg, this twenty eighth day of December 1905

Isaac P. Bassett
Secretary of Internal Affairs.