

John Wilson's Claim

— Wert's Land

Heirs of Wm Hamilton

a 30-251

.77

D 12

Hugh McClearn
273^{as} 49 P and Allowance

c 151-95


James McKee's Land

c 28-46

c 148-170

Adam Orey
in trust

Patrick Callons Land

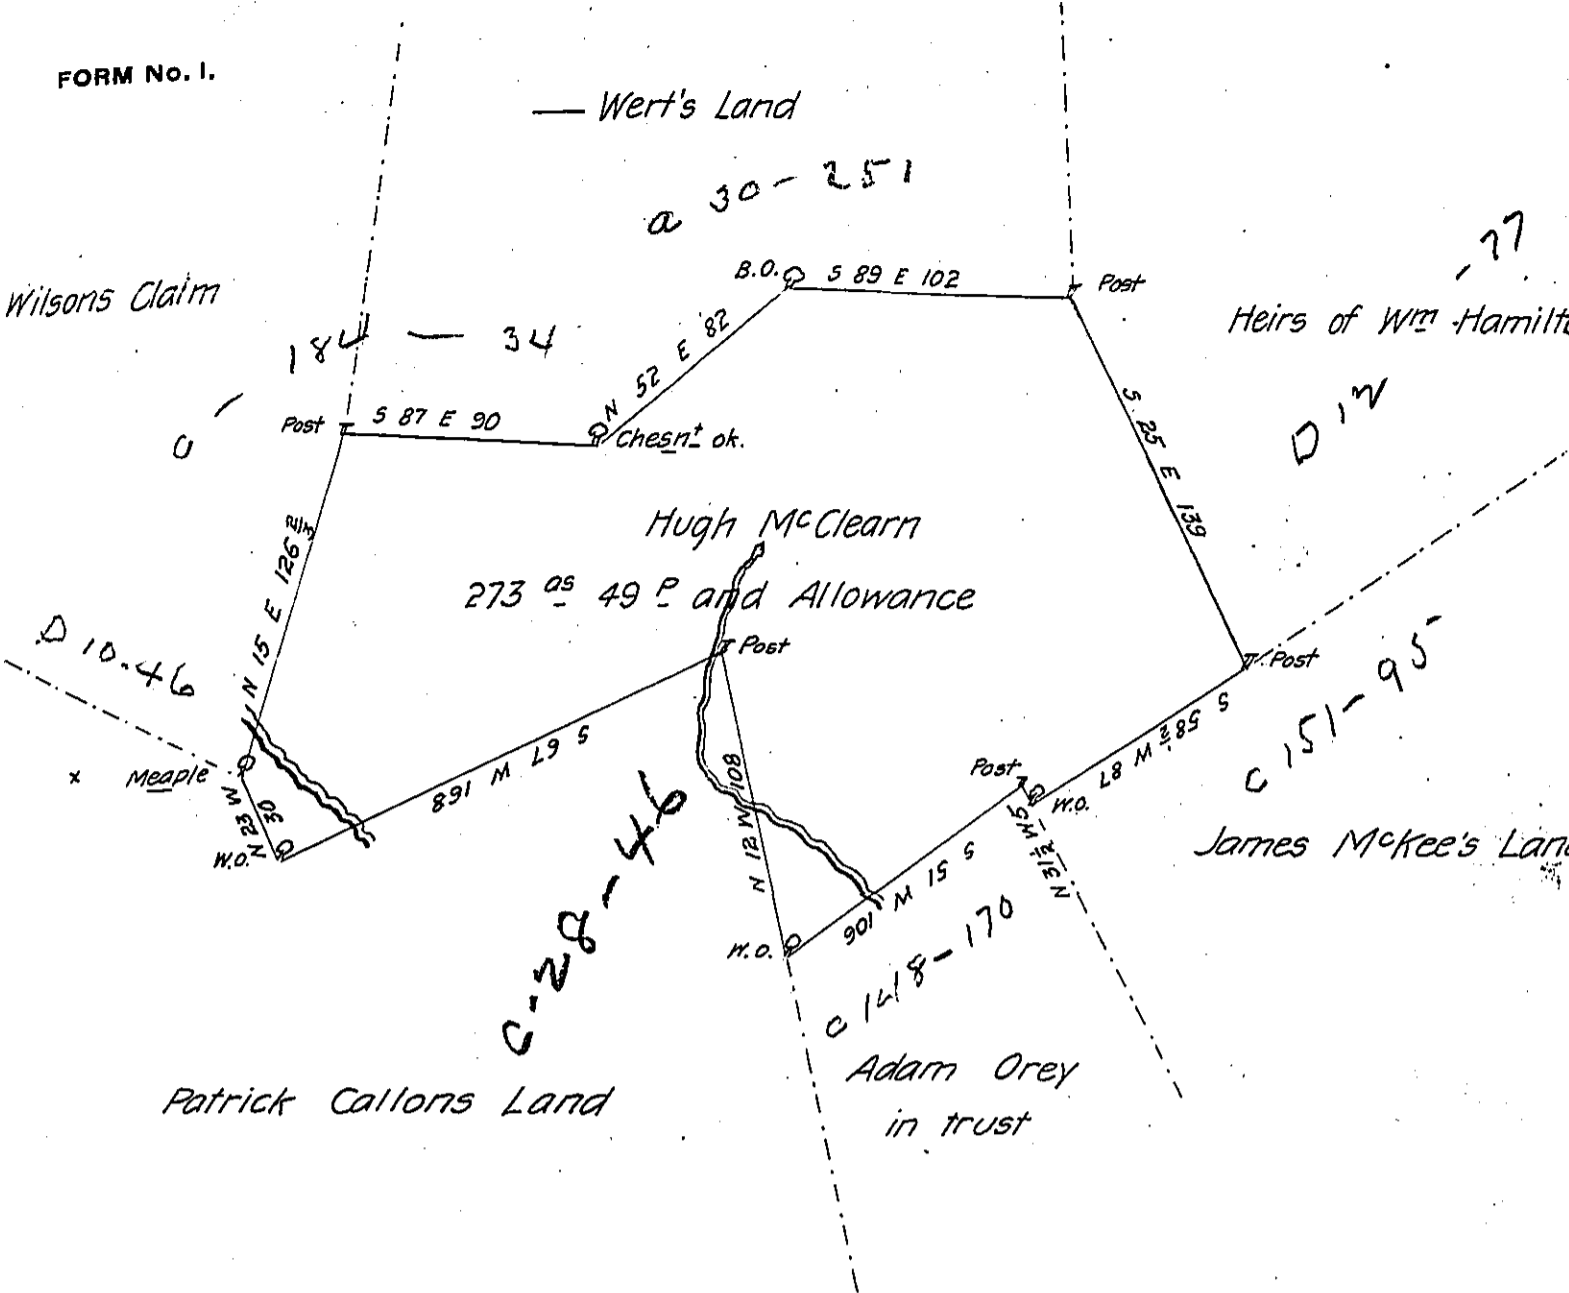

In pursuance of a Warrant dated the 13th day of July 1785 was Survey'd for Hugh McClearn the above described Tract of Land Contain-
 ing Two Hundred and Seventy three Acres and Forty-nine Perches with
 an allowance proportioned to Six P. Cent adjoining Land of Adam Orey
 James McKee and others in Hempfield ^{Township} Westmorland County Survey'd
 Nov. 8th 1785

P.-

John Moore D. S.

To John Lukens Esq.
Surveyor Genl.

IN TESTIMONY that the above is a copy of the original remaining on file in
 the Department of Internal Affairs of Pennsylvania, made
 conformably to an Act of Assembly approved the 16th day of
 February, 1833, I have hereunto set my Hand and caused
 the Seal of said Department to be affixed at Harrisburg,
 this fifteenth day of February 1906

Grace R. Perry
 Secretary of Internal Affairs.