




James M<sup>c</sup> Crea

c 162-21

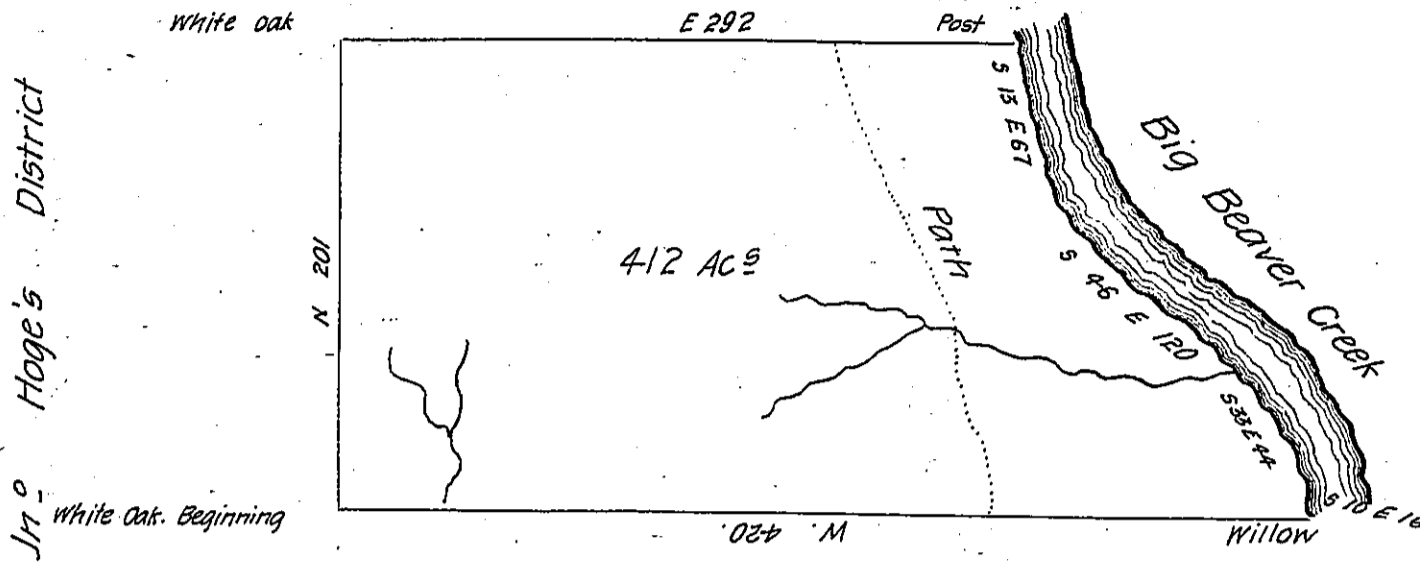

Isaac Hill

The above is a draught of a Survey made April the first day 1794 in pursuance of a Warrant granted to Matthew M<sup>c</sup>Connell Broker for 400 Acres dated the 14<sup>th</sup> day of April 1792 Situate on the West Side of the Ohio-to extend along Big Beaver Creek near to the Falls thereof Called Bramble Containing four Hundred & twelve Acres together with the usual Allowance of Six Per Cent for Roads

Jonathan Leet D.S.

To Daniel Brodhead Esq<sup>r</sup>  
Surveyor General.

IN TESTIMONY that the above is a copy of the original remaining on file in the Department of Internal Affairs of Pennsylvania, made conformably to an Act of Assembly approved the 16th day of February, 1833, I have hereunto set my Hand and caused the Seal of said Department to be affixed at Harrisburg, this first day of March 1906

*Isaac N. Brown*  
Secretary of Internal Affairs.