


FORM No. 1.

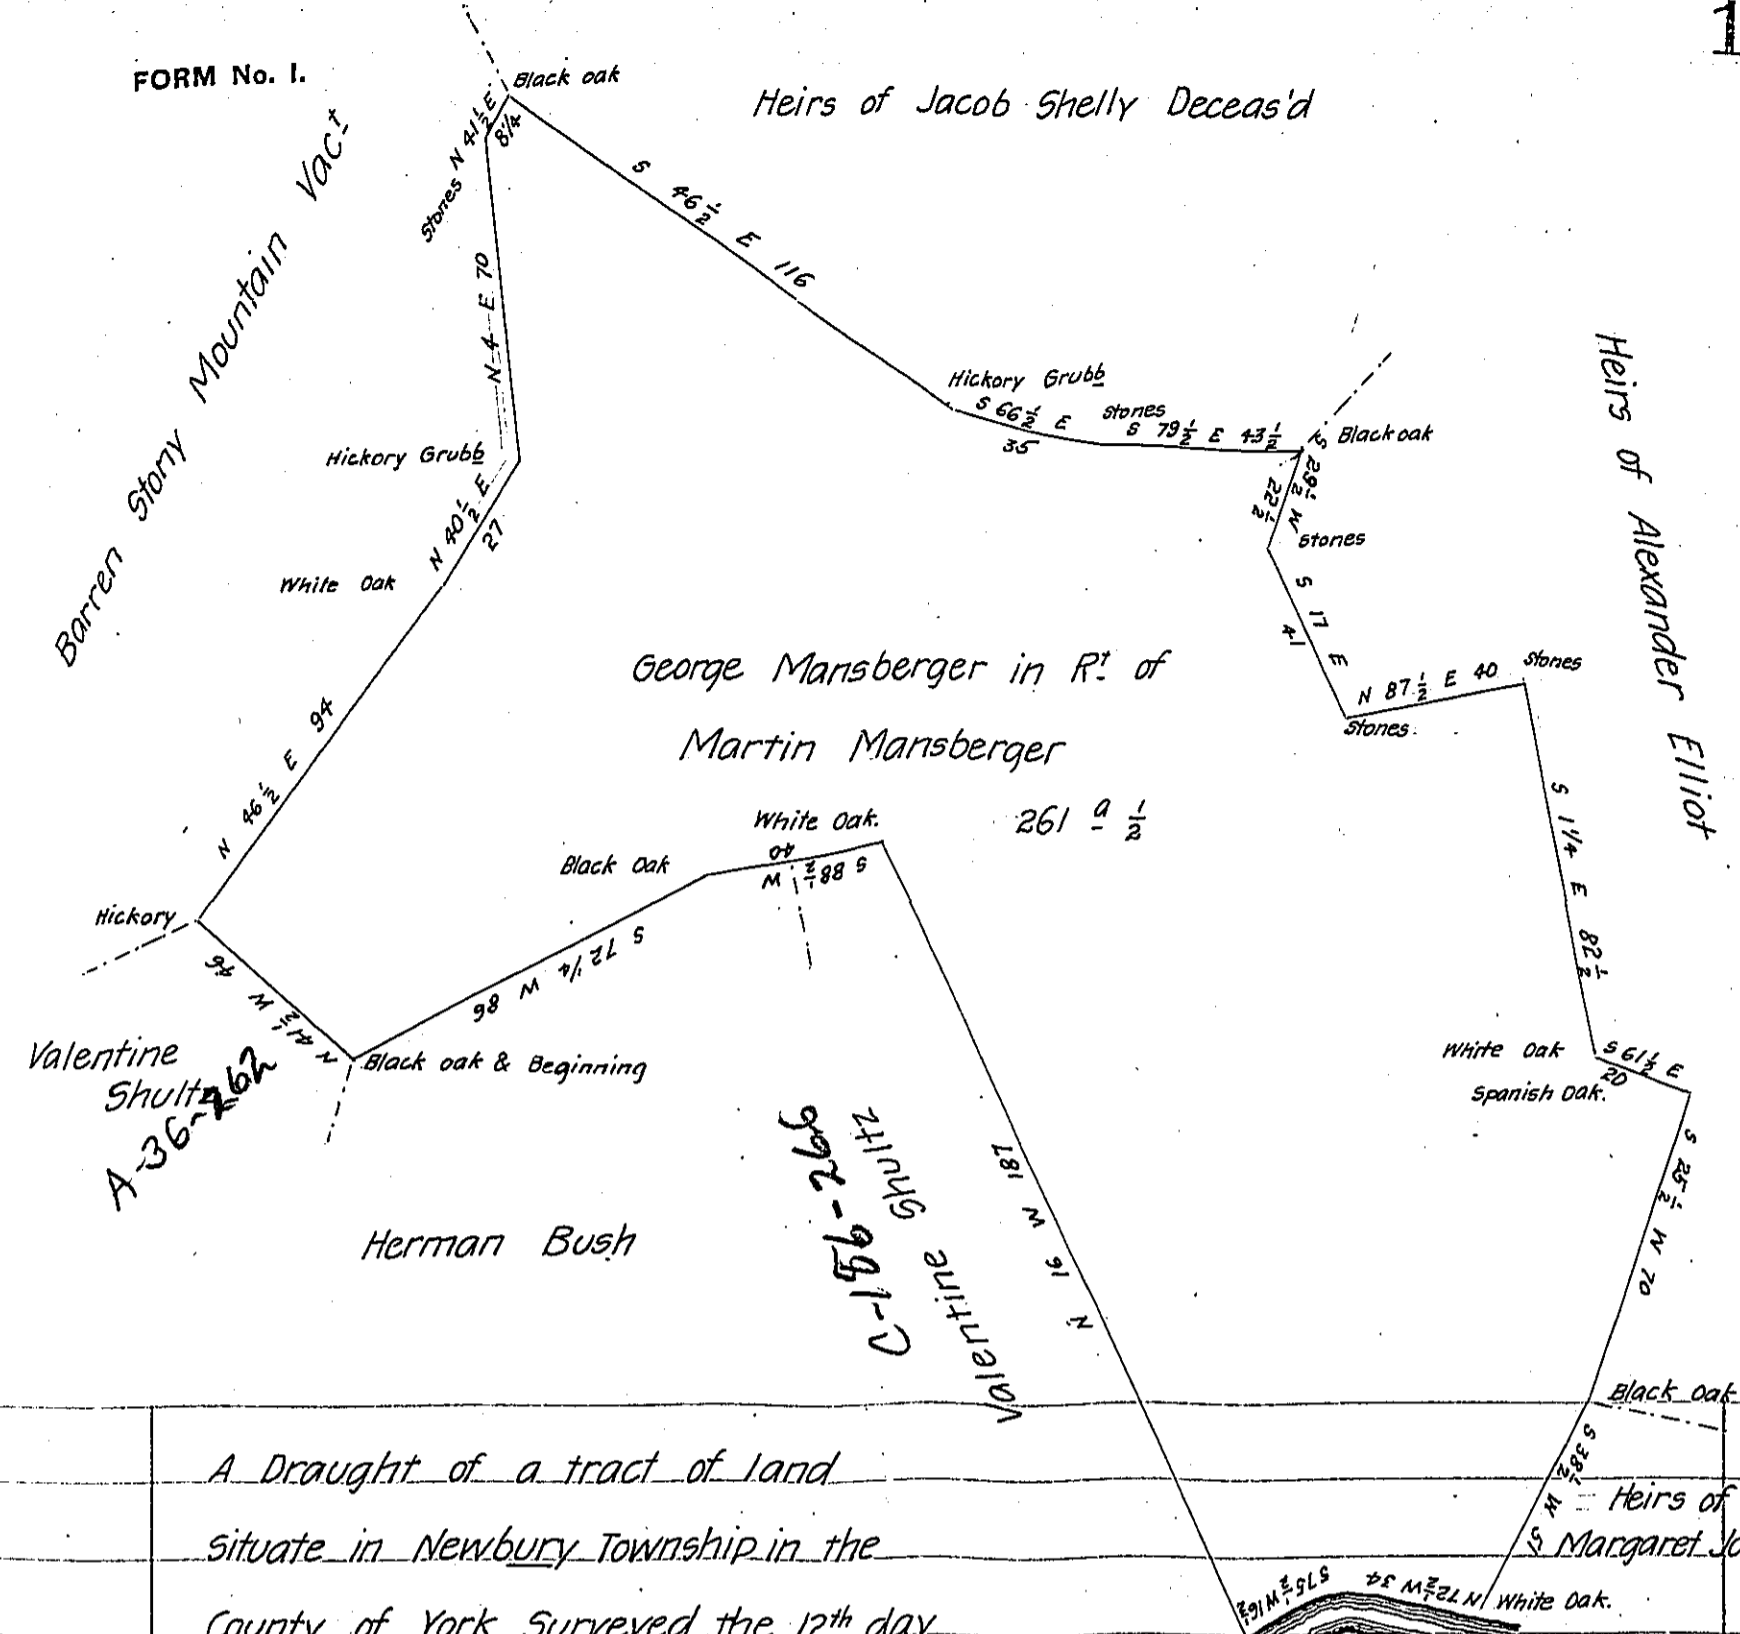

A Draught of a tract of land
 situate in Newbury Township in the
 County of York Surveyed the 12th day
 of September 1786 to George Mansberger
 in pursuance of an Application Granted to
 Martin Mansberger dated the 1st day of June 1768 and numbered 5020*
 Containing Two Hundred and Sixty one Acres and a half and the usual
 Allowance of Six Acres P. Cent for Roads &ca

John Forsyth D.S

To John Lukens Esq^r

Surveyor General.

* 5024

IN TESTIMONY that the above is a copy of the original remaining on file in
 the Department of Internal Affairs of Pennsylvania, made
 conformably to an Act of Assembly approved the 16th day of
 February, 1833, I have hereunto set my Hand and caused
 the Seal of said Department to be affixed at Harrisburg,
 this first day of March 1906

Luca N. Brown
 Secretary of Internal Affairs.