


FORM NO. 1.

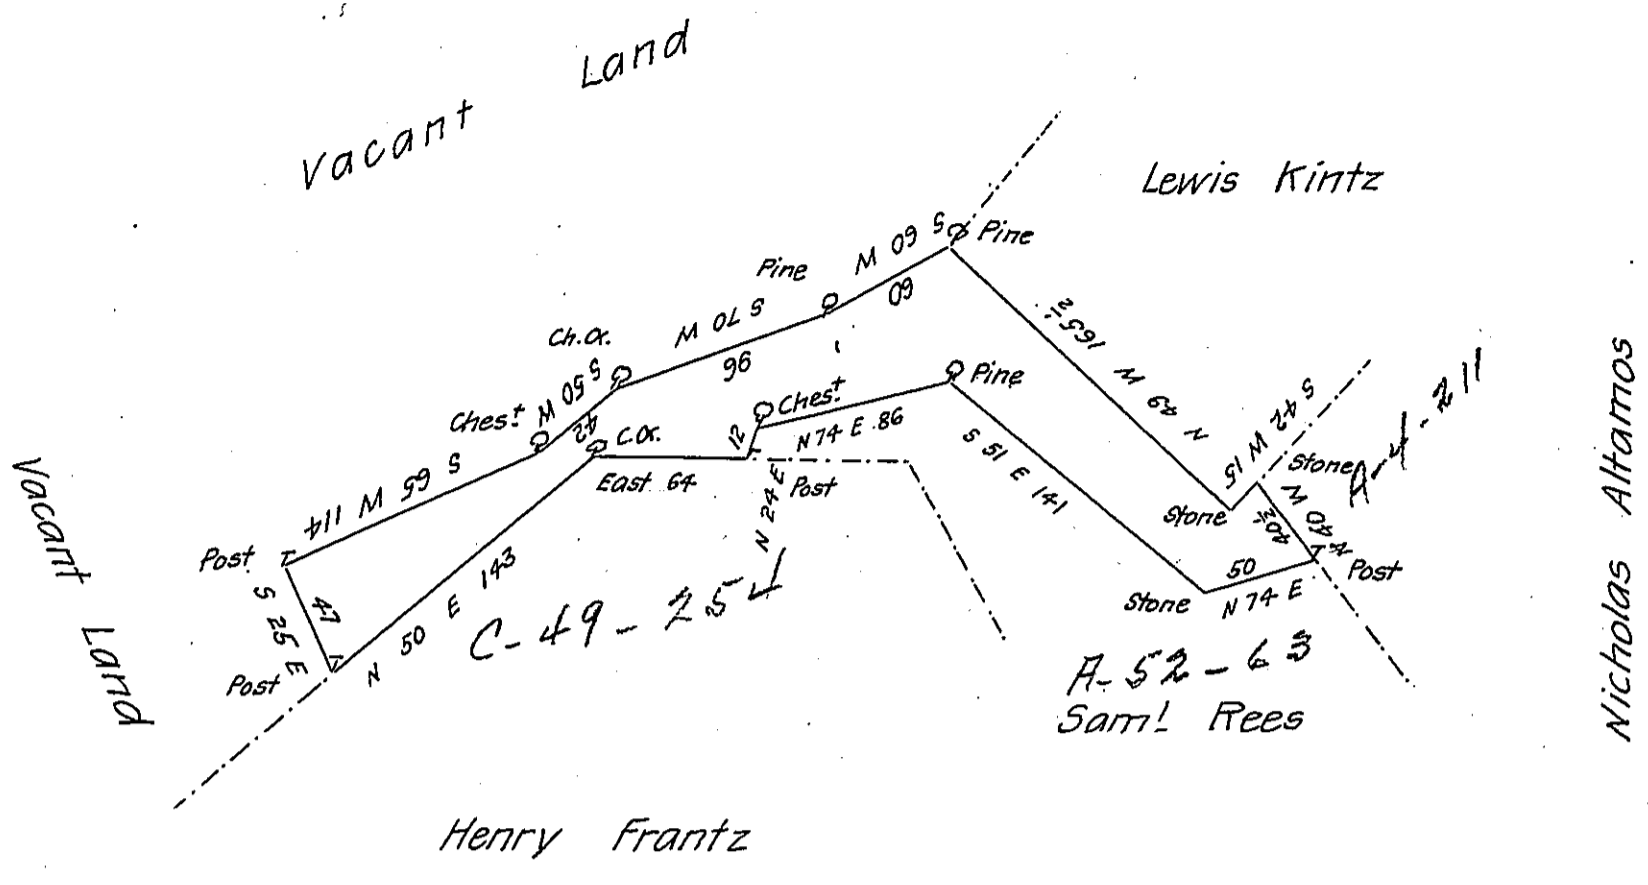

By Virtue of a Warrant dated the 26th August 1789 Surveyed the 21st April 1790 to Jacob Mikesel the above described tract of Land situate in Chestnuthill Township Northampton County containing Ninety eight Acres Sixty eight perches and the Allowance of Six P. Cent &c^a

P-
Geo Palmer-

Daniel Brodhead Esquire
Survey^r General

IN TESTIMONY that the above is a copy of the original remaining on file in the Department of Internal Affairs of Pennsylvania, made conformably to an Act of Assembly approved the 16th day of February, 1833, I have hereunto set my Hand and caused the Seal of said Department to be affixed at Harrisburg, this.....eighth..... day of.....March..... 1906

Geo. D. Brown
Secretary of Internal Affairs.