


John Brownlee

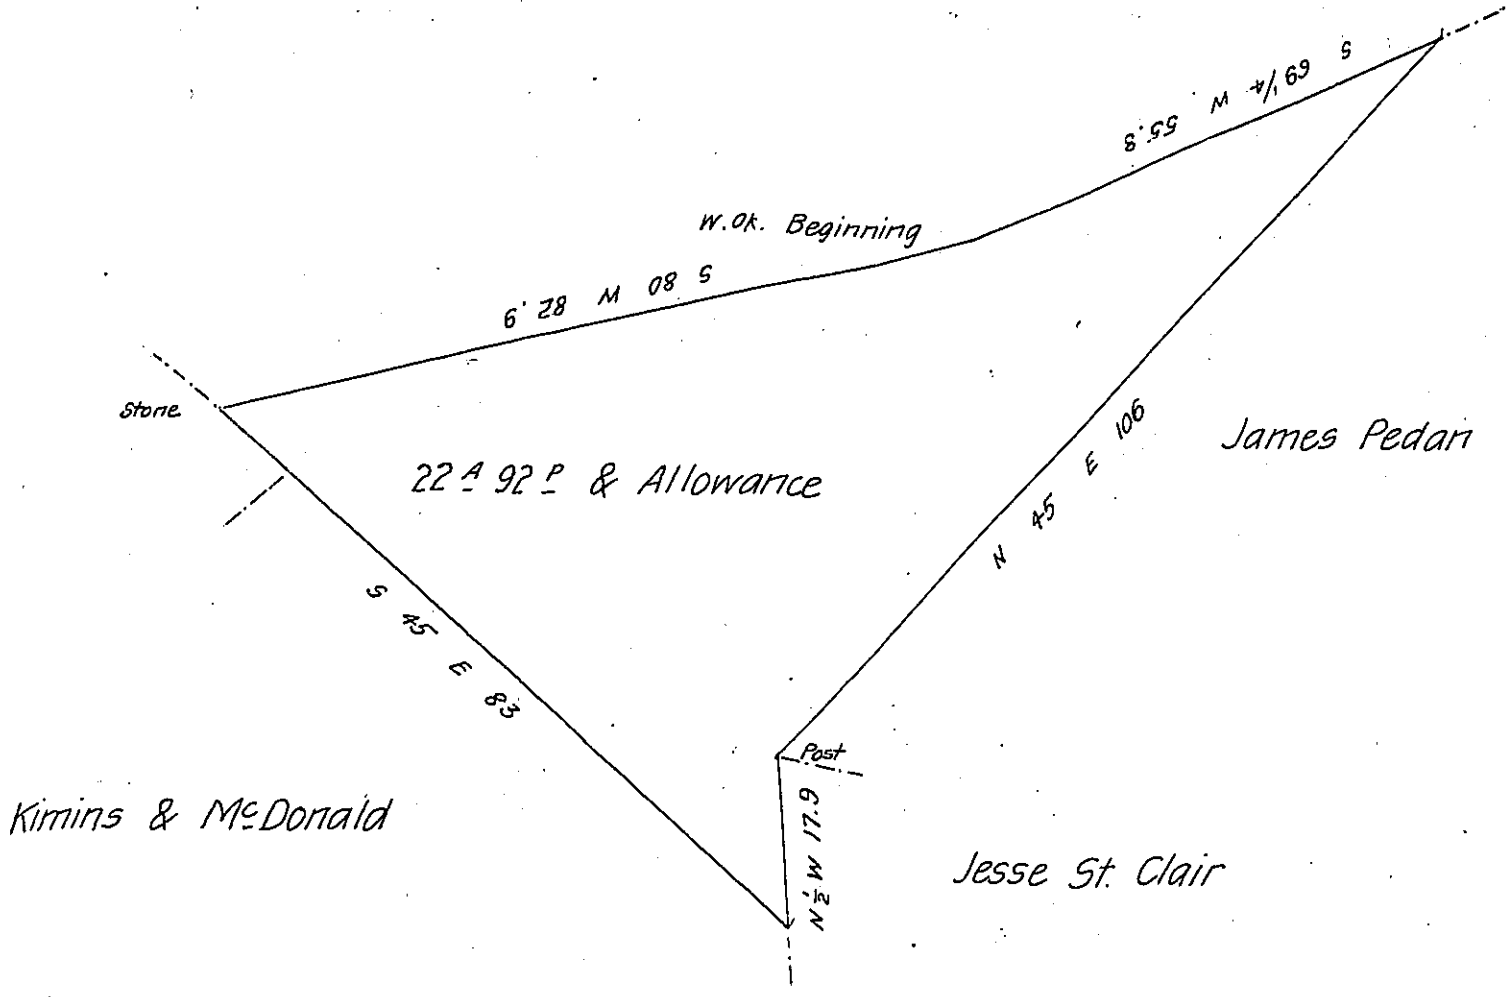

The above is a Draught of a Survey made Sept^r 5th 1827, in pursuance of a Warrant granted to William McDonald dated Dec^r 1st 1818 for twenty Acres of Land but contains twenty two acres and ninety two perches and Allowance of six per cent for highways. Situate in Findley Township W.C. on the Waters of Wheeling Creek. The above land appears to have been improved for about 24 years but no actual settlement thereon.

Stephen Woods D.S.

Gab. Hiester Esq^r

Sur. Gen^l.

IN TESTIMONY that the above is a copy of the original remaining on file in the Department of Internal Affairs of Pennsylvania, made conformably to an Act of Assembly approved the 16th day of February, 1833, I have hereunto set my Hand and caused the Seal of said Department to be affixed at Harrisburg, this twenty first day of March 1906

Isaac D. Benson
Secretary of Internal Affairs.