


C-182 -146

Pat  
AA-3-113

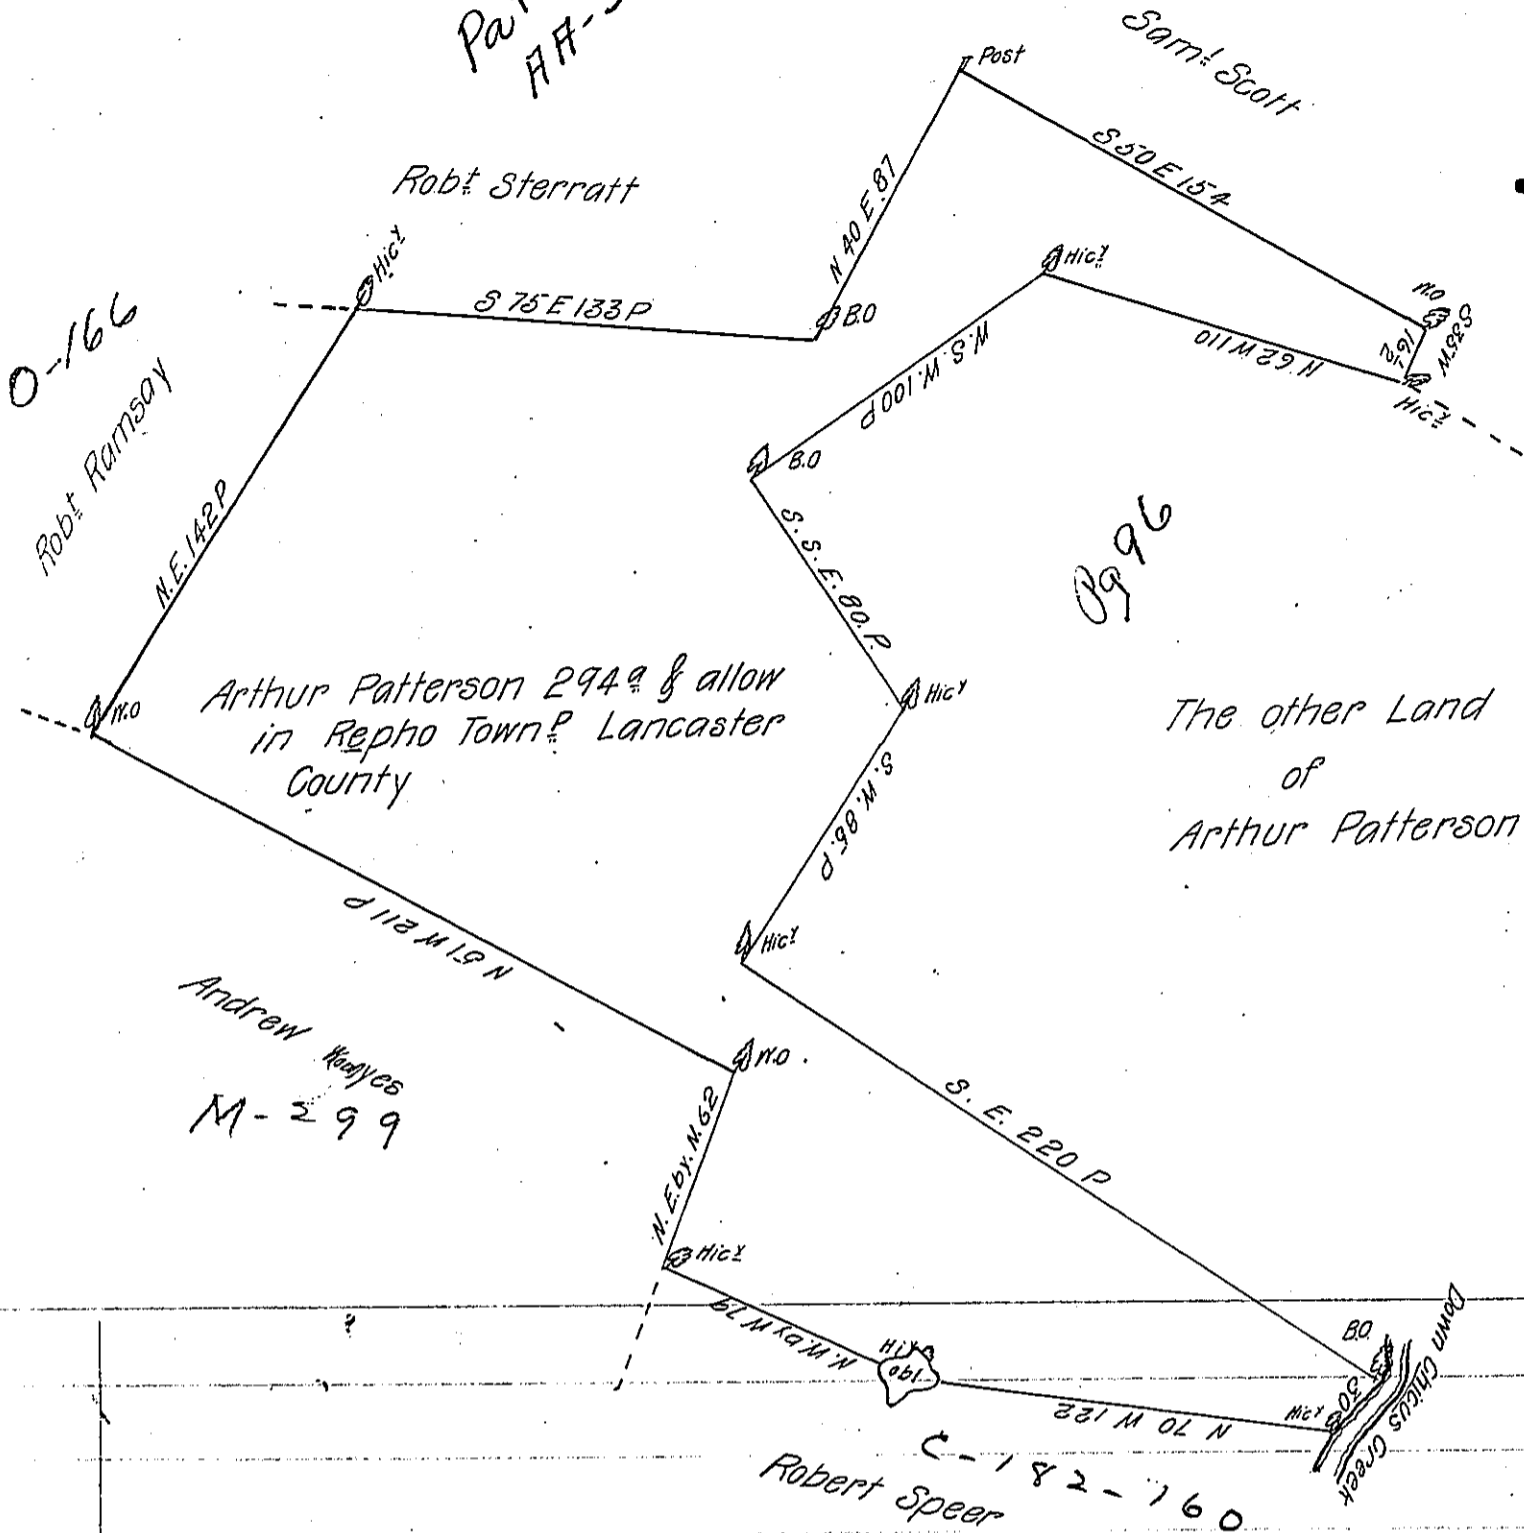

A Draught of Arthur Patterson's land situate in Repho Township Lancaster County containing two hundred & ninety four acres & the allowance of Six P Cent for Roads &c. By Virtue of the Honble Proprietaries Warr bearing date 11th of Jan<sup>y</sup> 1744 Survey'd the 13th of Nov<sup>r</sup> 1745

P-Tho Cookson D.S.

To Mr Wm Parsons

Survf Genl

Note There's about 16 acres next Robert Speer worth little & only taken in to join his line

IN TESTIMONY that the above is a copy of the original remaining on file in the Department of Internal Affairs of Pennsylvania, made conformably to an Act of Assembly approved the 16th day of February, 1833, I have hereunto set my Hand and caused the Seal of said Department to be affixed at Harrisburg, this fourth day of April 1906

*Isaac P. Power*  
Secretary of Internal Affairs.