


FORM No. 1.

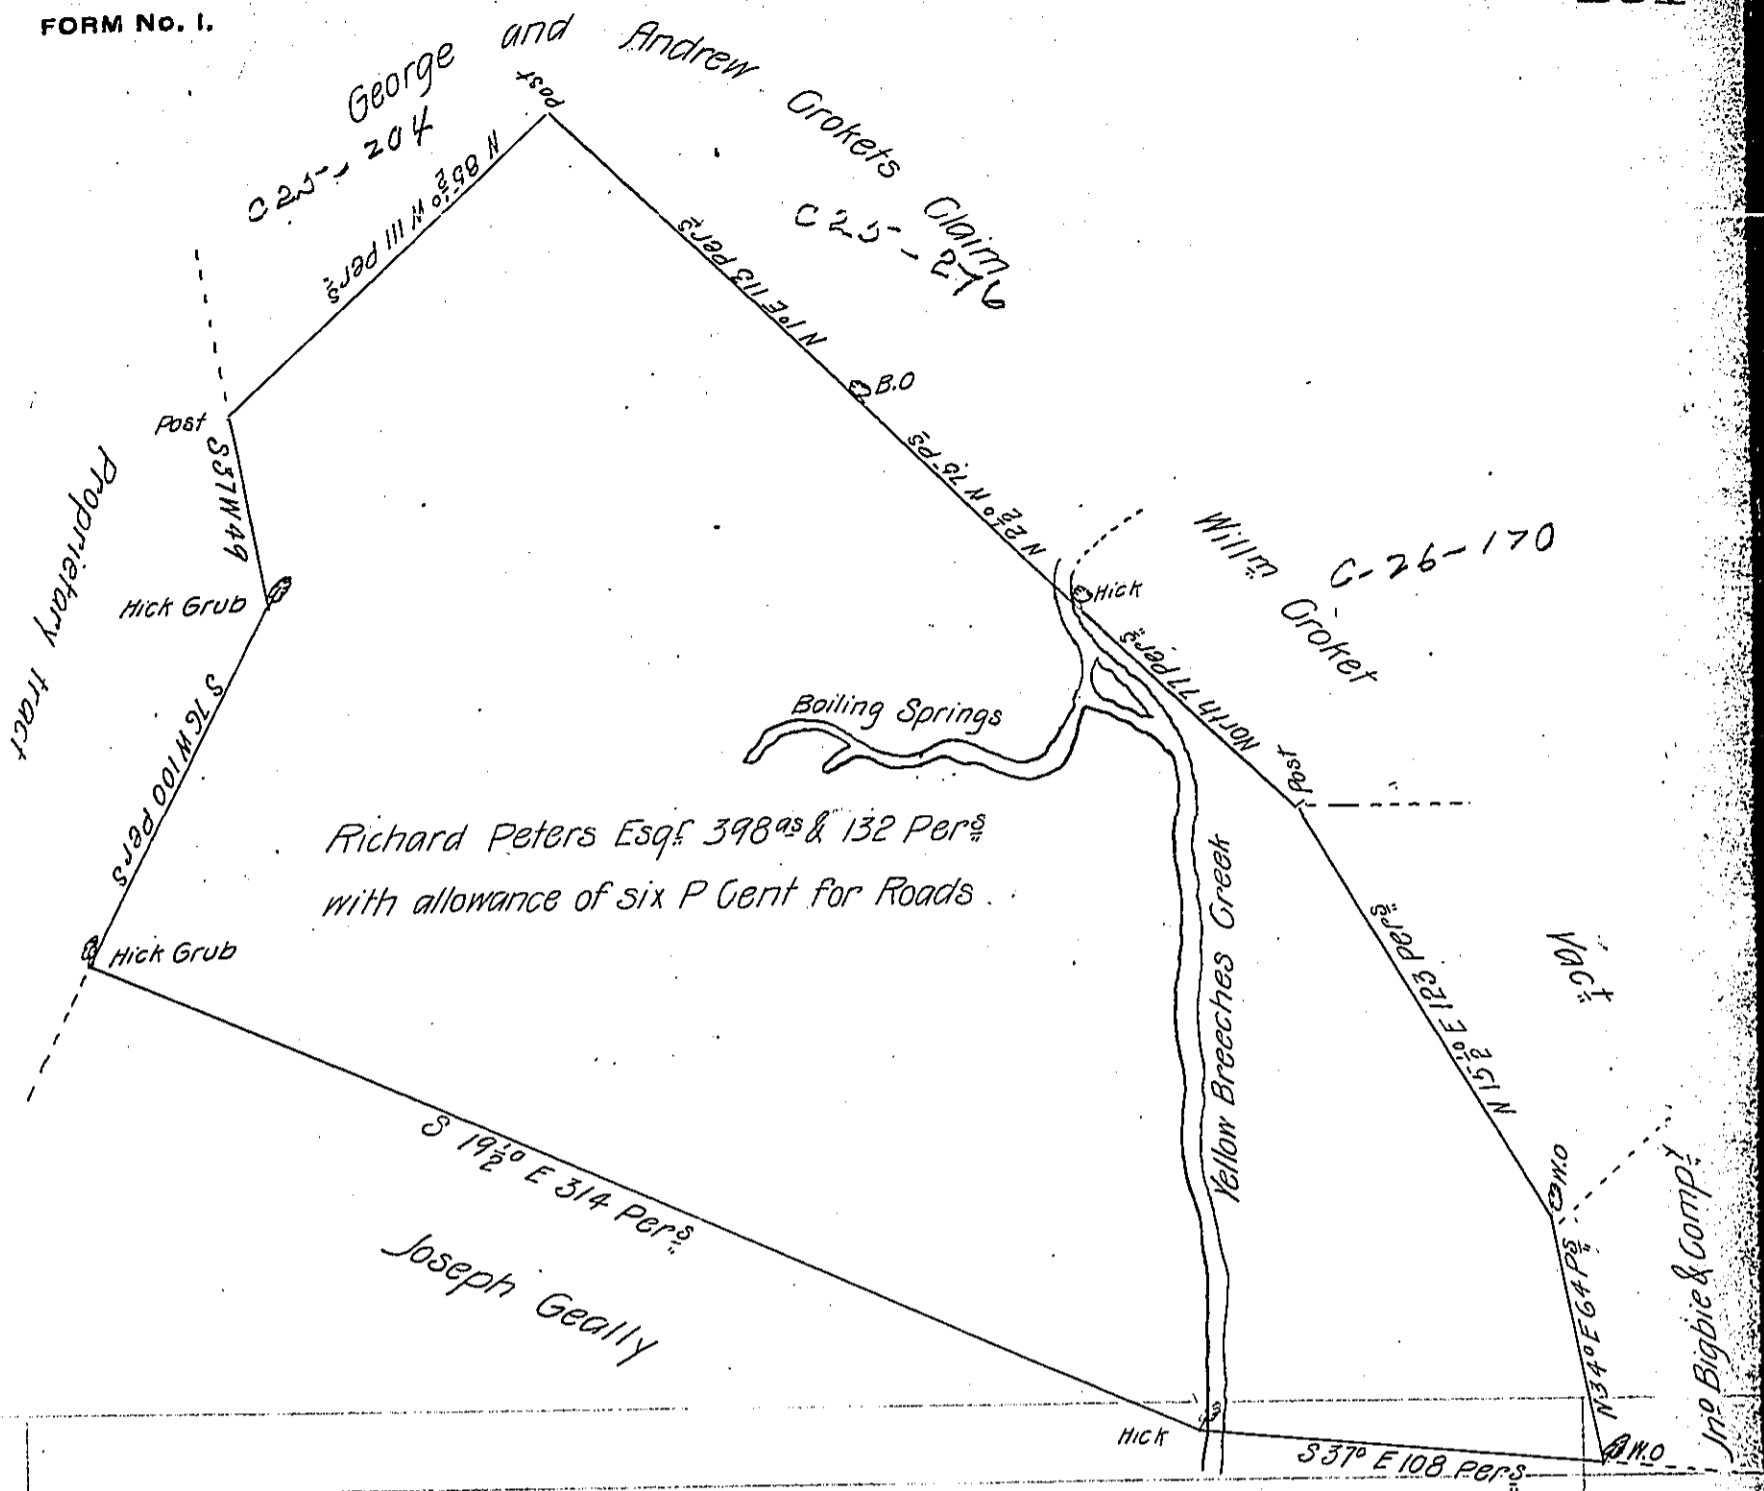

A draught of a tract of land situate in Middleton Township in  
 Cumberland County containing three Hundred and ninety eight acres and one  
 hundred and thirty two perches with the usual allowance of Six P Cent for Roads  
 Resurveyed for Richard Peters Esq. the 10<sup>th</sup> day of November 1761.

P- Will<sup>m</sup> Lyon

for John Armstrong D.S.

To John Lukens

Surveyor General.

IN TESTIMONY that the above is a copy of the original remaining on file in  
 the Department of Internal Affairs of Pennsylvania, made  
 conformably to an Act of Assembly approved the 16th day of  
 February, 1833, I have hereunto set my Hand and caused  
 the Seal of said Department to be affixed at Harrisburg,  
 this fourth day of May 1906

*Edward Brown*  
 Secretary of Internal Affairs.