


✓
Dingman
(PIKE)

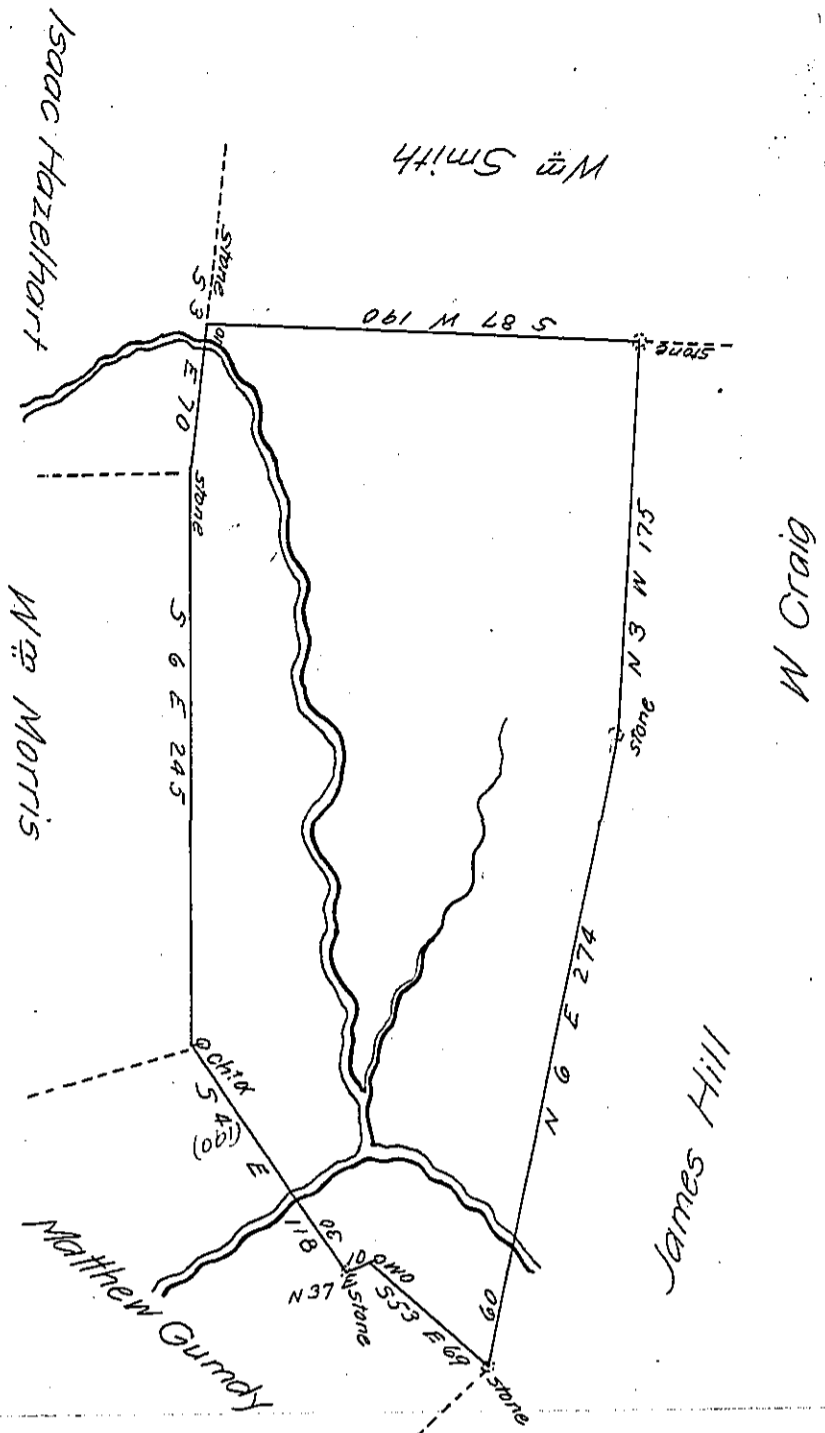

In pursuance of a warrant dated the 22nd August 1793 Surveyed the 23rd day of December 1823 to Barnabus McShane for William Brink the above described Tract of land adjoining William Smith Situate in Upper Smithfield Township Pike County (formerly Northampton). Containing three hundred and Ninety Seven Acres and seven Perches and allowance of Six per Cent &c.

To Samuel Cochran Esquire }
S.G. of Penna }

Per Jno Brink D.S.

IN TESTIMONY that the above is a copy of the original remaining on file in the Department of Internal Affairs of Pennsylvania, made conformably to an Act of Assembly approved the 16th day of February, 1833, I have hereunto set my Hand and caused the Seal of said Department to be affixed at Harrisburg, this sixth day of March 1906

Isaac P. Brown
Secretary of Internal Affairs.