


FORM NO. 1.

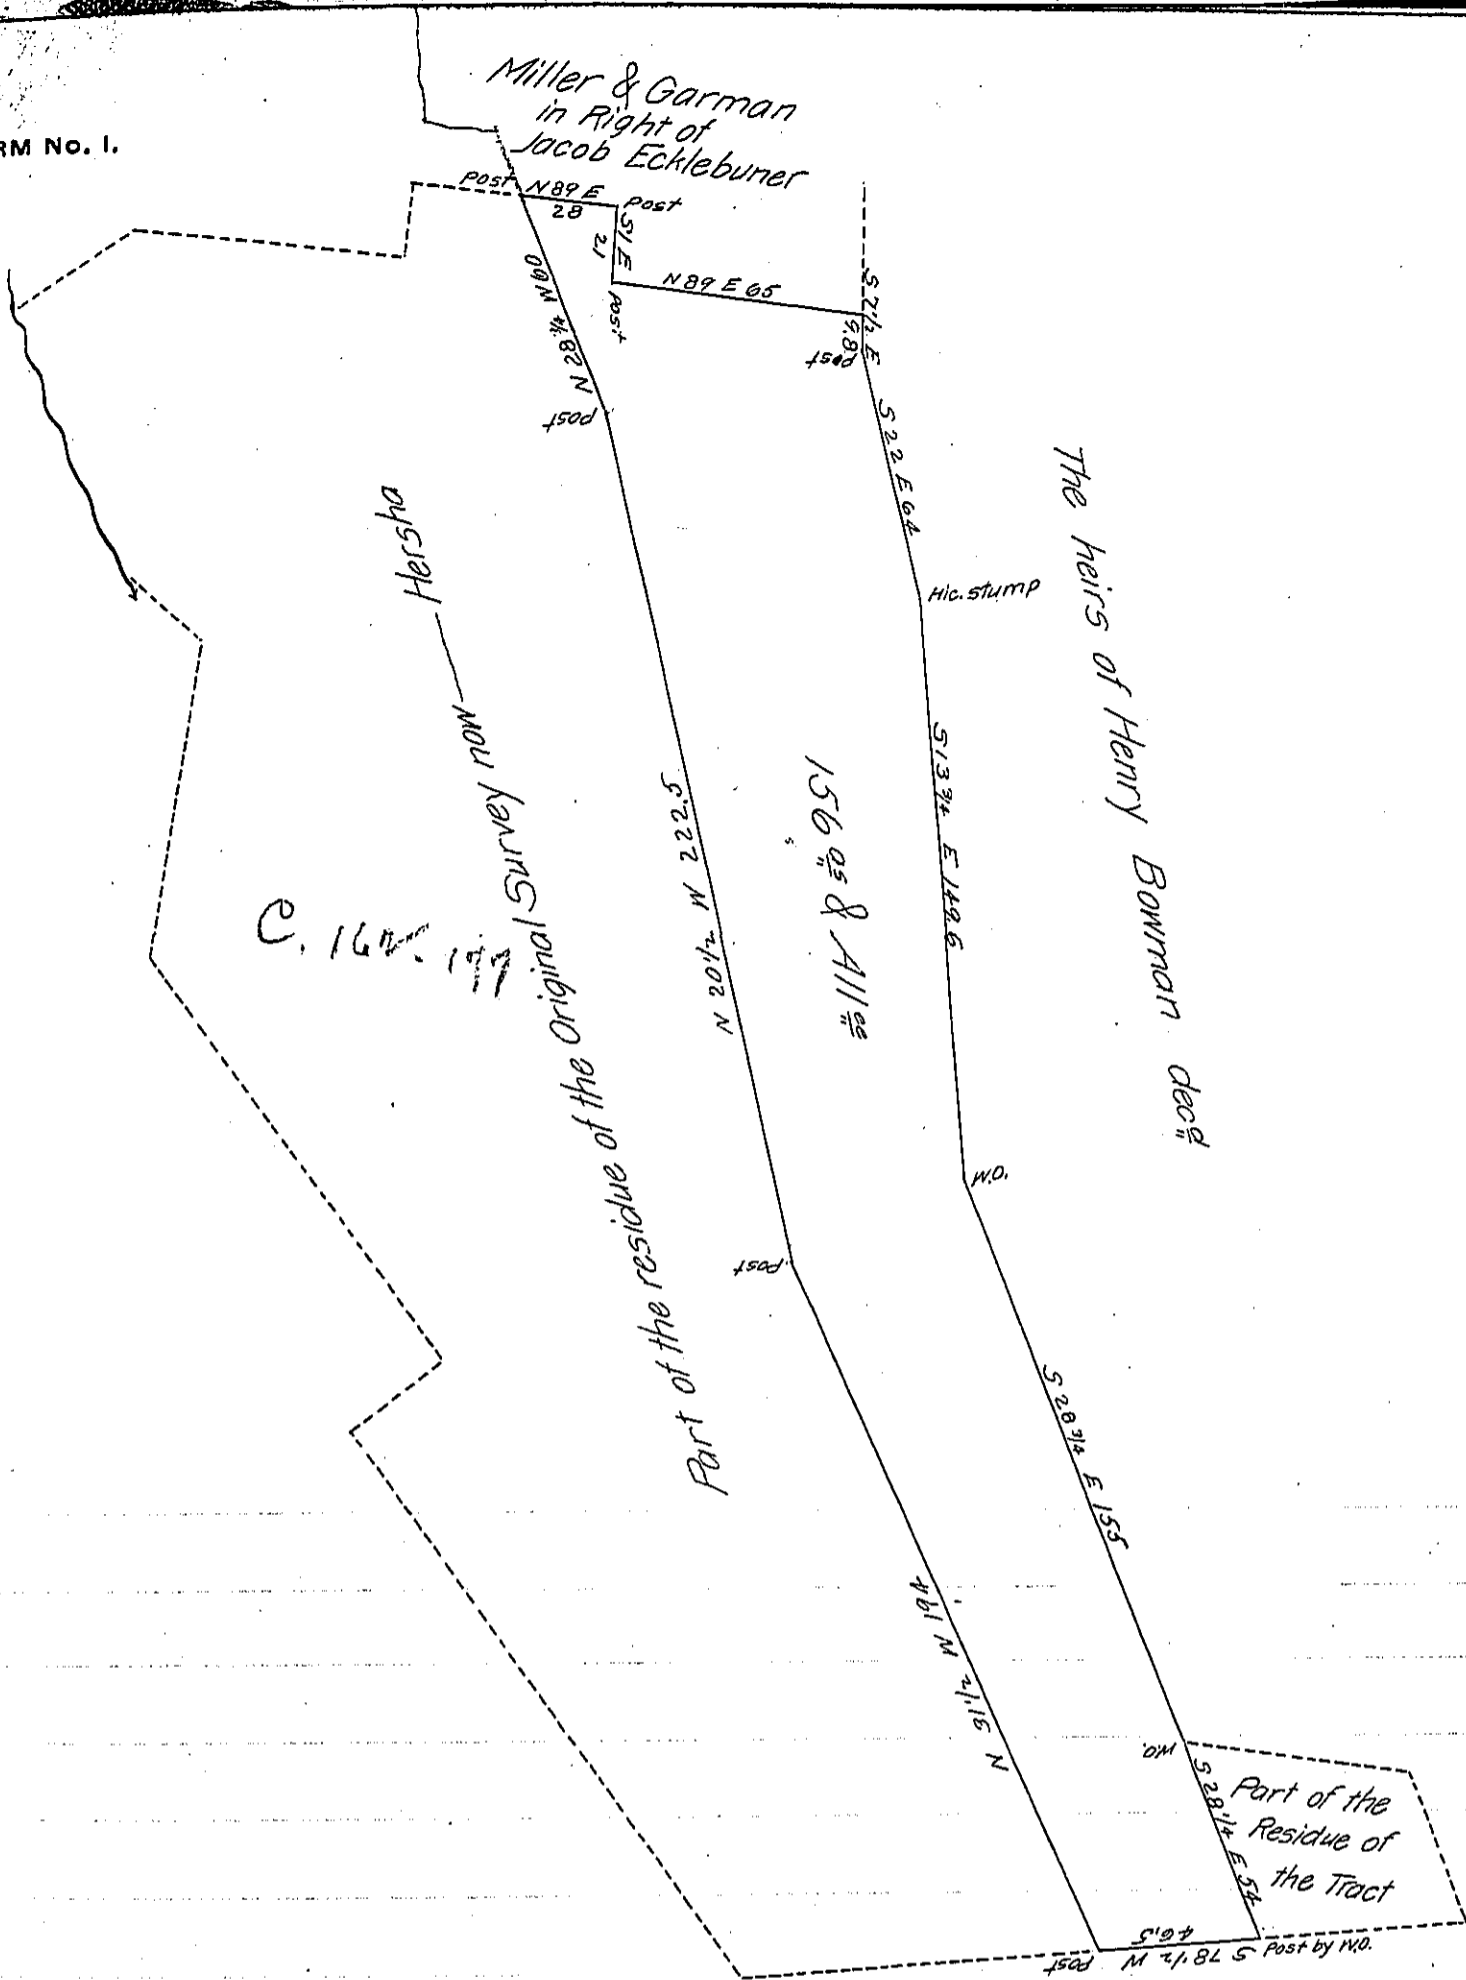

Surveyed the 10th day of March 1816 the above described tract of land Situate in Annville Township Lebanon County Containing One hundred fifty six Acres and Allowance of Six per cent part of 550 1/4 ⁹⁵ on Warrant of John Over dated the 17th day of December AD. 1745.

Thomas Smith D.S.

To Jacob Spangler Esquire }
 Surveyor General. P.^a }

IN TESTIMONY that the above is a copy of the original remaining on file in the Department of Internal Affairs of Pennsylvania, made conformably to an Act of Assembly approved the 16th day of February, 1833, I have hereunto set my Hand and caused the Seal of said Department to be affixed at Harrisburg, this thirteenth day of March 1906

Isaac N. Brown
 Secretary of Internal Affairs.