


FORM NO. 1.

Thomas McCulley's Settlement

James DUNCAN

C-503
JOHN McCullen's Settlement

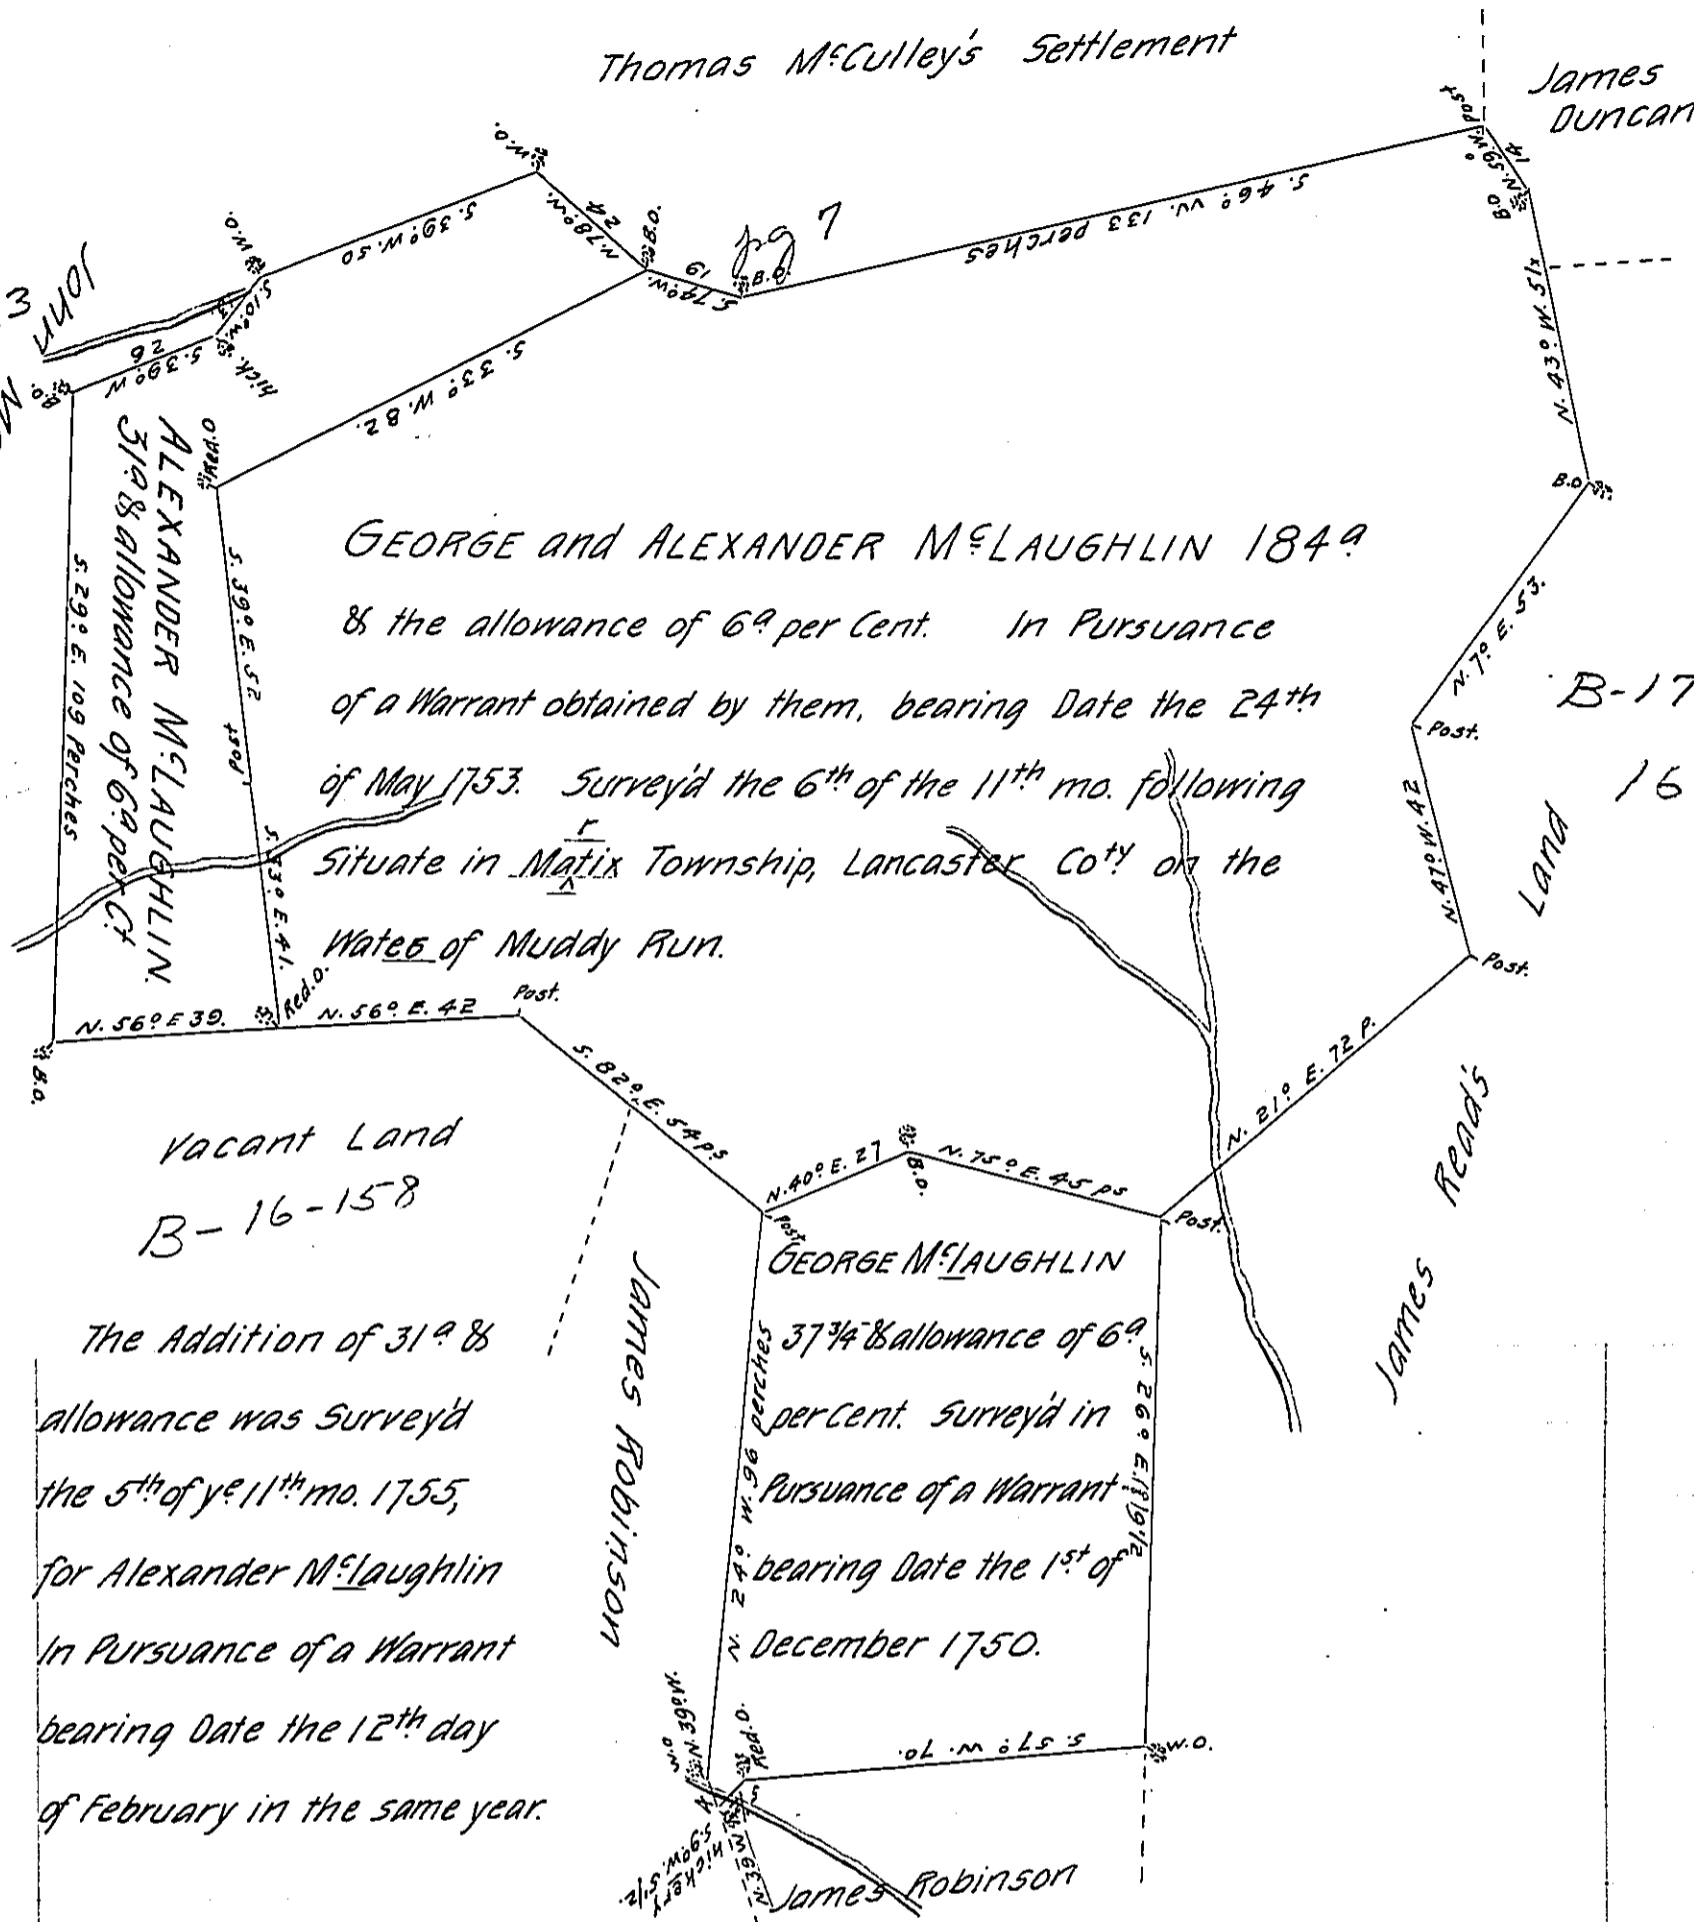

GEORGE and ALEXANDER McLAUGHLIN 1849
 & the allowance of 6 1/2 per Cent. In Pursuance
 of a Warrant obtained by them, bearing Date the 24th
 of May 1753. Survey'd the 6th of the 11th mo. following
 Situate in Matix Township, Lancaster Co^{ty} on the
 Water of Muddy Run.

B-17-163

Vacant Land
B-16-158

The Addition of 31 1/8
 allowance was Survey'd
 the 5th of ye 11th mo. 1755,
 for Alexander McLaughlin
 In Pursuance of a Warrant
 bearing Date the 12th day
 of February in the same year.

James ROBINSON
 GEORGE McLAUGHLIN
 37 3/4 allowance of 6 1/2
 percent. Survey'd in
 Pursuance of a Warrant
 bearing Date the 1st of
 December 1750.
 James ROBINSON

The Whole Certify'd

By Geo. Churchman, D. S.

IN TESTIMONY that the above is a copy of the original remaining on file in
 the Department of Internal Affairs of Pennsylvania, made
 conformably to an Act of Assembly approved the 16th day of
 February, 1833, I have hereunto set my Hand and caused
 the Seal of said Department to be affixed at Harrisburg,
 this twenty-first day of February 1906.

Isaac B. Brown
 Secretary of Internal Affairs.