


(in 2) 97  
H 47-31  
1384  
2-188

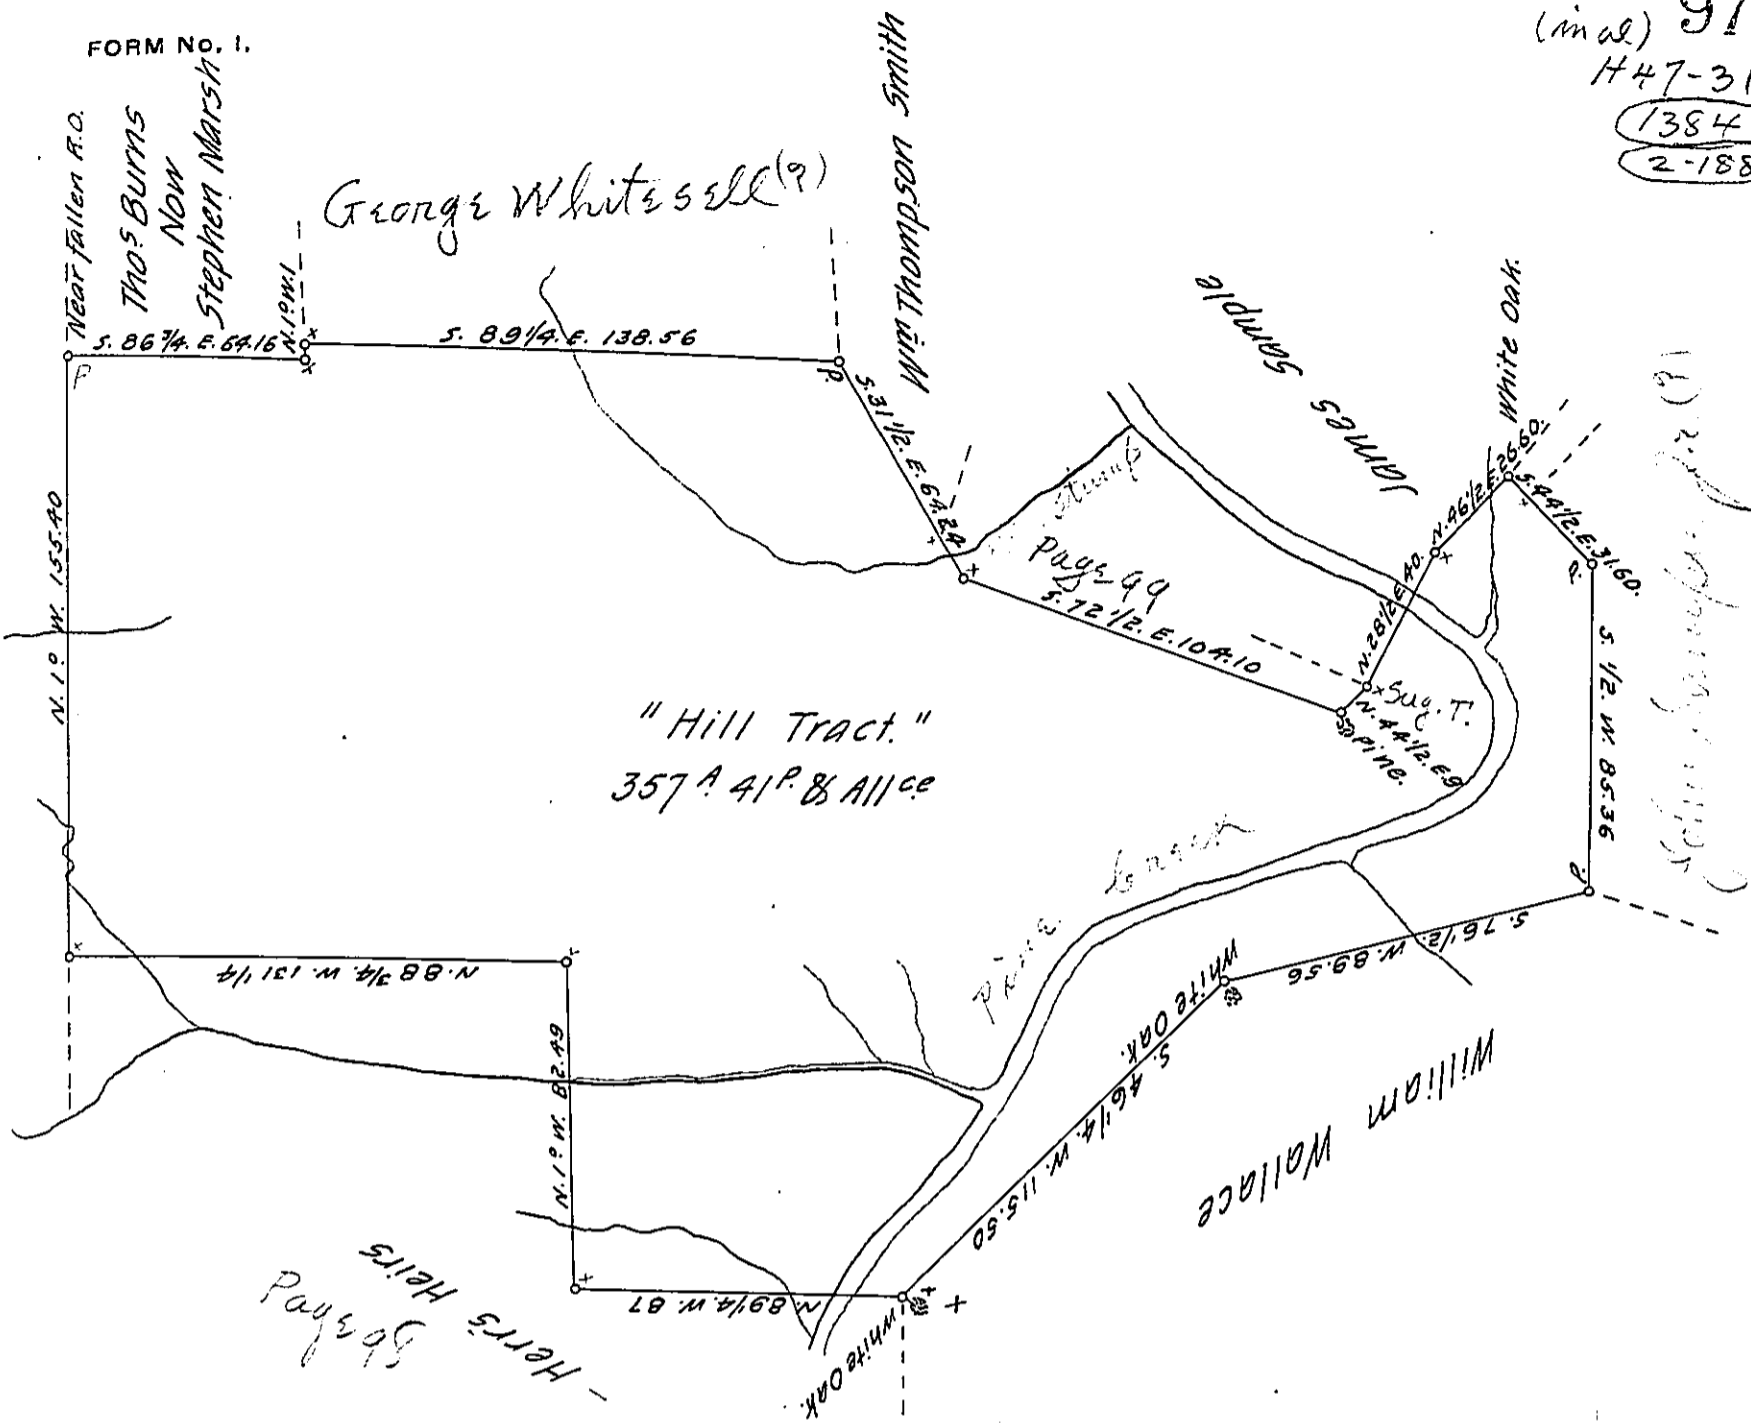

Draught of a tract of land, Situate on Pine Creek in Pine Township, Allegheny County, Penn<sup>a</sup>. Surveyed the 23<sup>rd</sup> of November 1848, on a Warrant in the name of W<sup>m</sup> Christian Miller, Acting Executor of the last Will and Testament of Benjamin Herr, dec<sup>d</sup>, dated the 25<sup>th</sup> Sept 1848. Containing Three Hundred and fifty Seven Acres, forty one perches and allowance of Six per Cent for Roads and Highways.

E. H. Hastings, D. S.

To) Jno. Laporte, Esq<sup>r</sup>  
Surveyor General,  
Harrisburg,  
Penn<sup>a</sup>

IN TESTIMONY that the above is a copy of the original remaining on file in the Department of Internal Affairs of Pennsylvania, made conformably to an Act of Assembly approved the 16th day of February, 1833, I have hereunto set my Hand and caused the Seal of said Department to be affixed at Harrisburg, this fourteenth day of March 1906.

*Geo A P Brown*  
Secretary of Internal Affairs.