


W^m Johnston

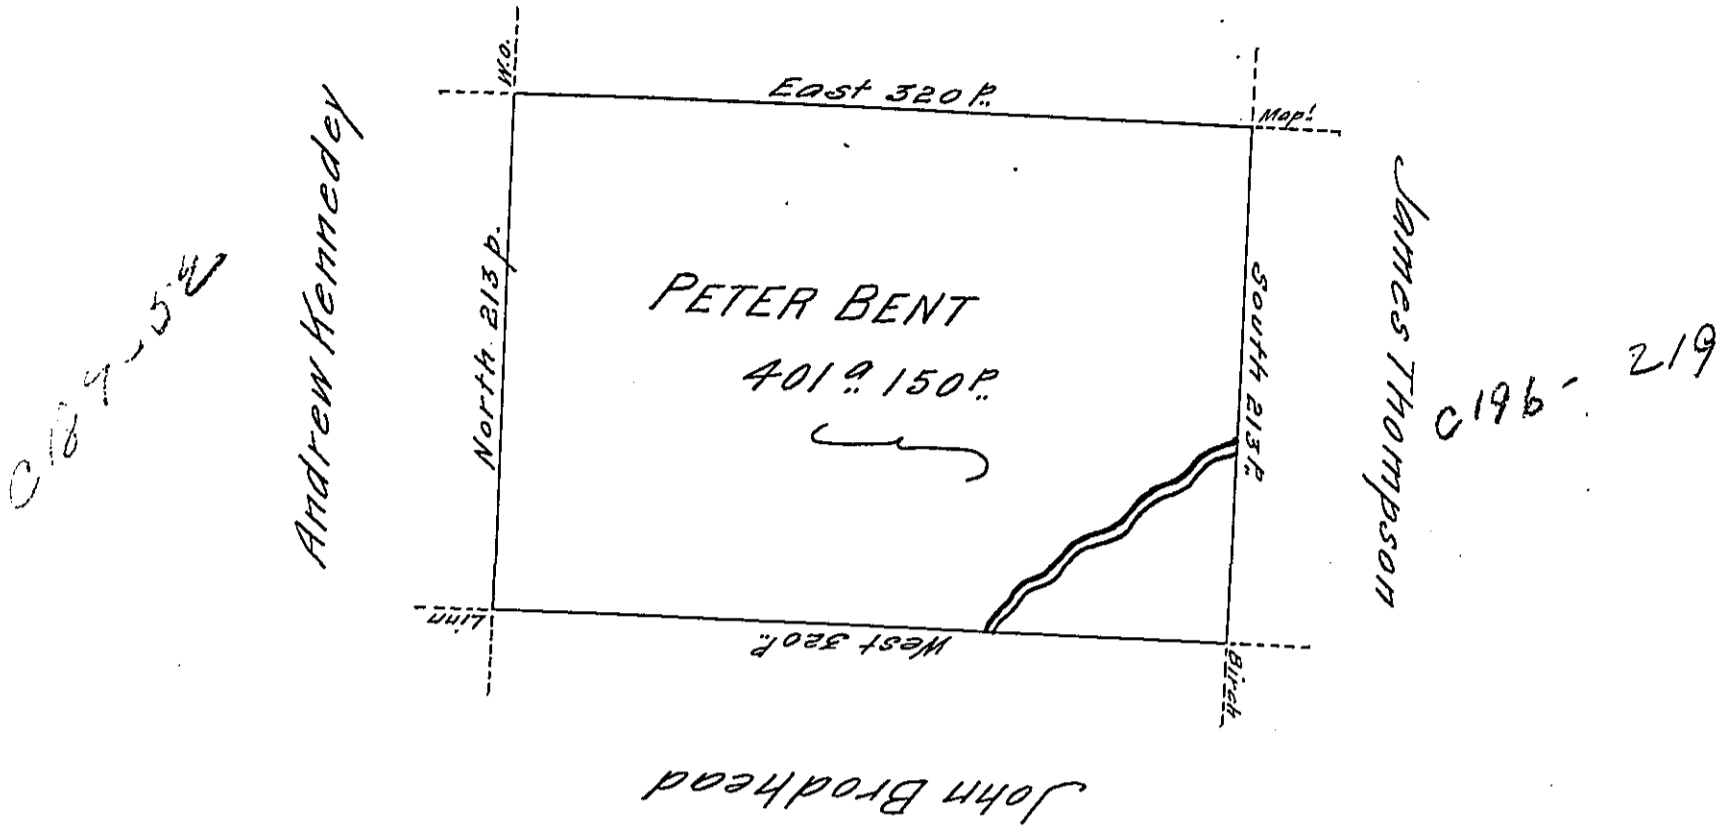

Situate on the West Side of French Creek in
 Allegheny County Containing 401 1/2 150 p. & All^{ce}
 of Six p. Cent for Roads &c. Surveyed the 3^d day
 of November 1794 In pursuance of his Improve-
 ment. Bearing date as above

W^m Power D^y. Sr.

To Dan^l. Brodhead Esq. }
 Surveyor General }

IN TESTIMONY that the above is a copy of the original remaining on file in
 the Department of Internal Affairs of Pennsylvania, made
 conformably to an Act of Assembly approved the 16th day of
 February, 1833, I have hereunto set my Hand and caused
 the Seal of said Department to be affixed at Harrisburg,
 this seventh day of April 1906

Lauchlin Curran
 Secretary of Internal Affairs.