


FORM No. 1.

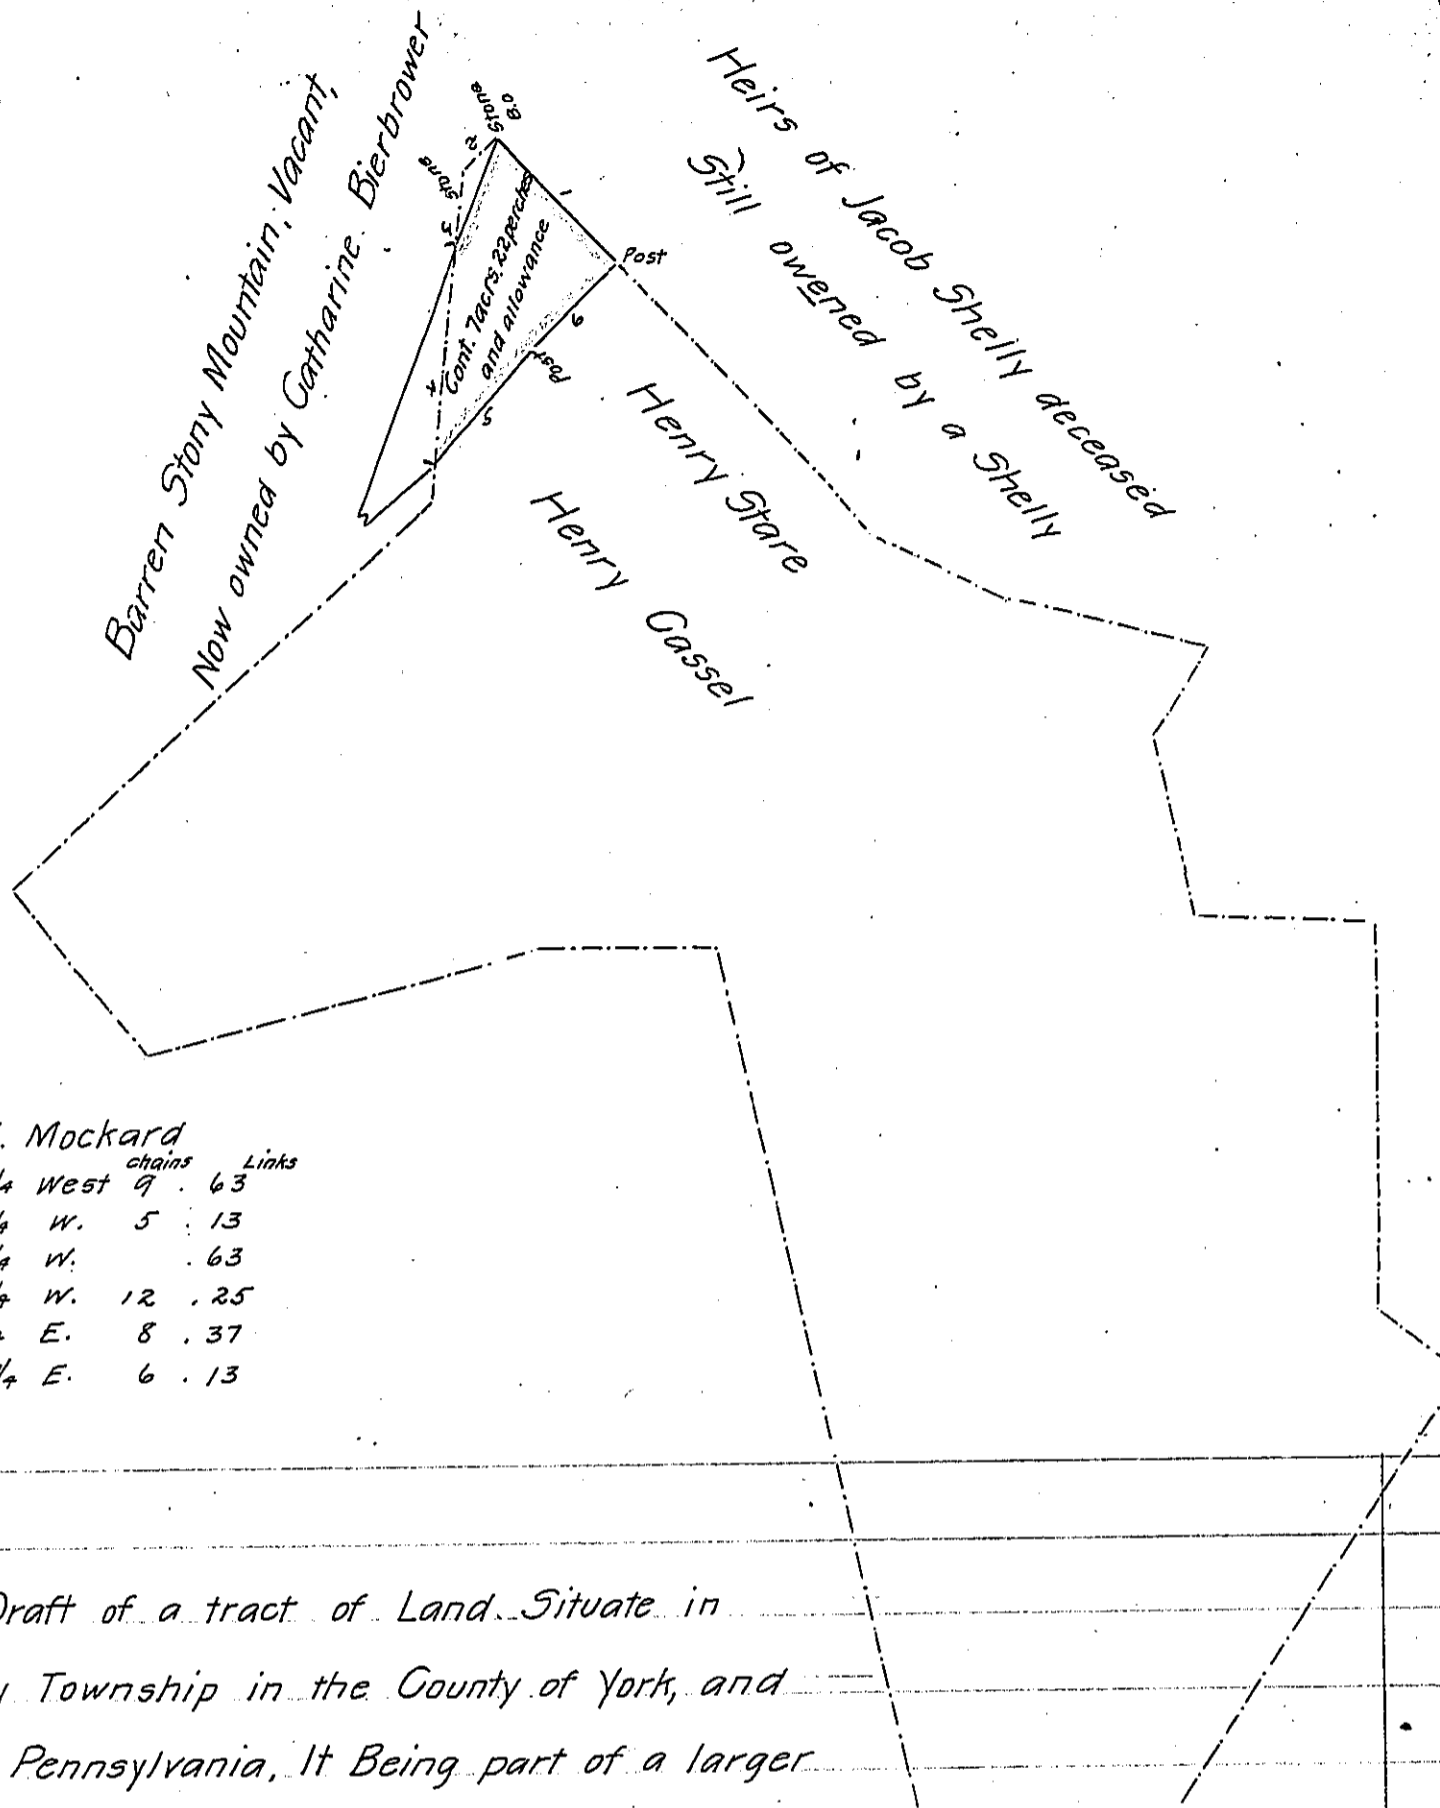

Augustus Z. Mockard

No.	Bearing	Distance	chains	Links
No. 1.	N. 42 1/4 West	9	63	
2.	S. 20 3/4 W.	5	13	
3.	S. 20 1/4 W.		63	
4.	S. 6 3/4 W.	12	25	
5.	N. 40 1/2 E.	8	37	
6.	N. 44 1/4 E.	6	13	

A Draft of a tract of Land Situate in Newberry Township in the County of York, and State of Pennsylvania, It Being part of a larger tract, Surveyed to George Mansberger in pursuance of an Applection granted to Martin Mansberger dated June first A.D. 1768. No. 5024. Surveyed June Sixth A.D. 1883 for Augustus Z. Mockard a tract of Land Containing Seven Acres twenty two perches, and the usual allowance

William T. Williams C.S.

To the Secretary of Internal Affairs

IN TESTIMONY that the above is a copy of the original remaining on file in the Department of Internal Affairs of Pennsylvania, made conformably to an Act of Assembly approved the 16th day of February, 1833, I have hereunto set my Hand and caused the Seal of said Department to be affixed at Harrisburg, this fourteenth day of March 1906

Isaac D. Brown
Secretary of Internal Affairs.