


Page 54

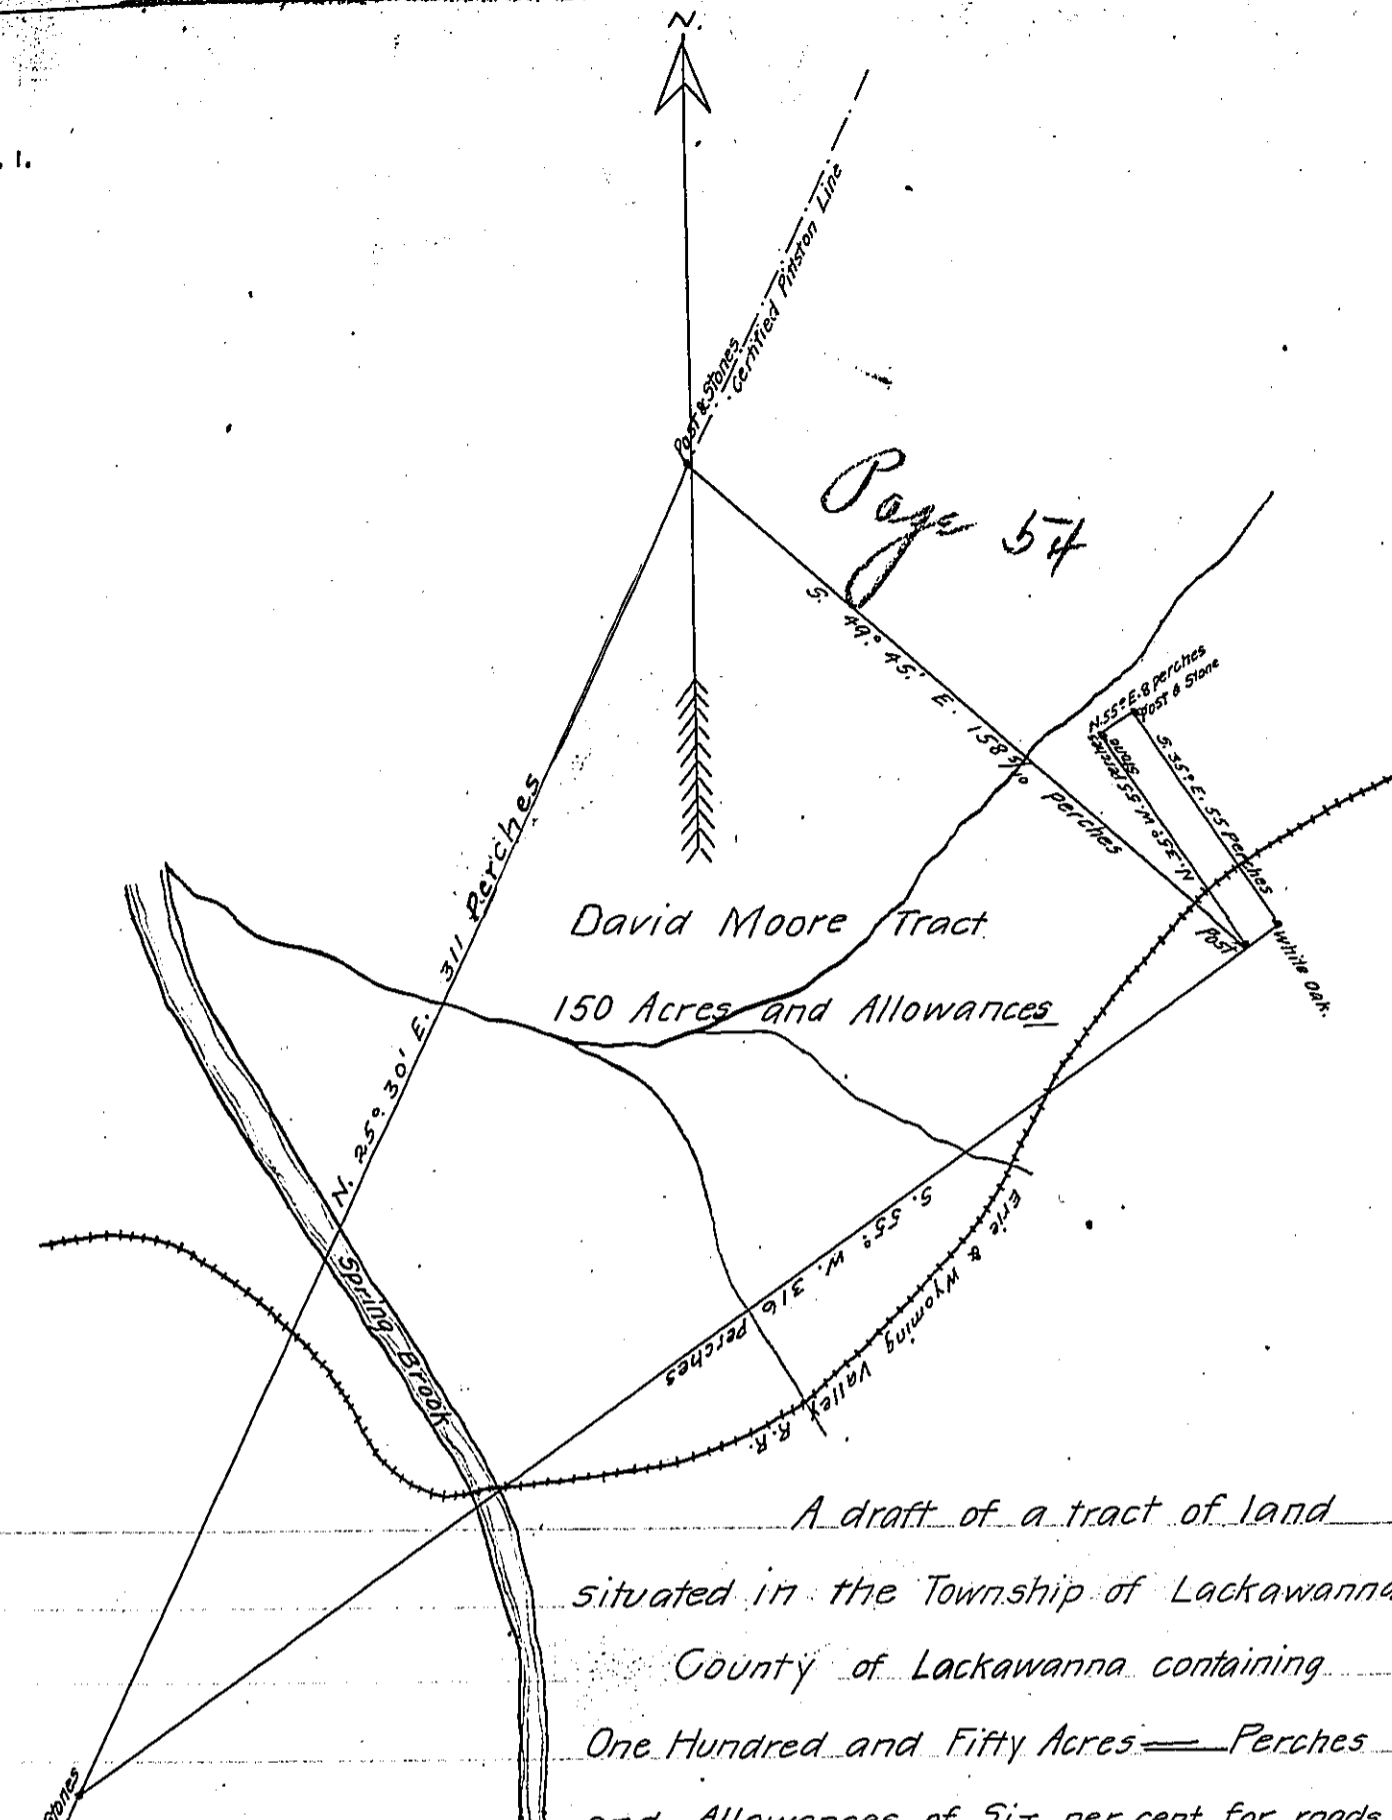

A draft of a tract of land situated in the Township of Lackawanna County of Lackawanna containing One Hundred and Fifty Acres — Perches and Allowances of Six per cent for roads and C<sup>y</sup> Surveyed for Laura Frothingham the Nineteenth day of January A.D. 1886. it being a part of a larger tract of One Hundred and Eighty Two Acres and One Hundred and Sixteen Perches and allowances originally surveyed in pursuance of a warrant granted to David Moore dated the First day of July A.D. 1784.

J. L. Lawrence

To J. Simpson Africa  
 Secy. of Internal Affairs

Co. Surveyor

IN TESTIMONY that the above is a copy of the original remaining on file in the Department of Internal Affairs of Pennsylvania, made conformably to an Act of Assembly approved the 16th day of February, 1833, I have hereunto set my Hand and caused the Seal of said Department to be affixed at Harrisburg, this fourteenth day of March 1906

*Loa R. Brown*  
 Secretary of Internal Affairs.