


FORM NO. 1.

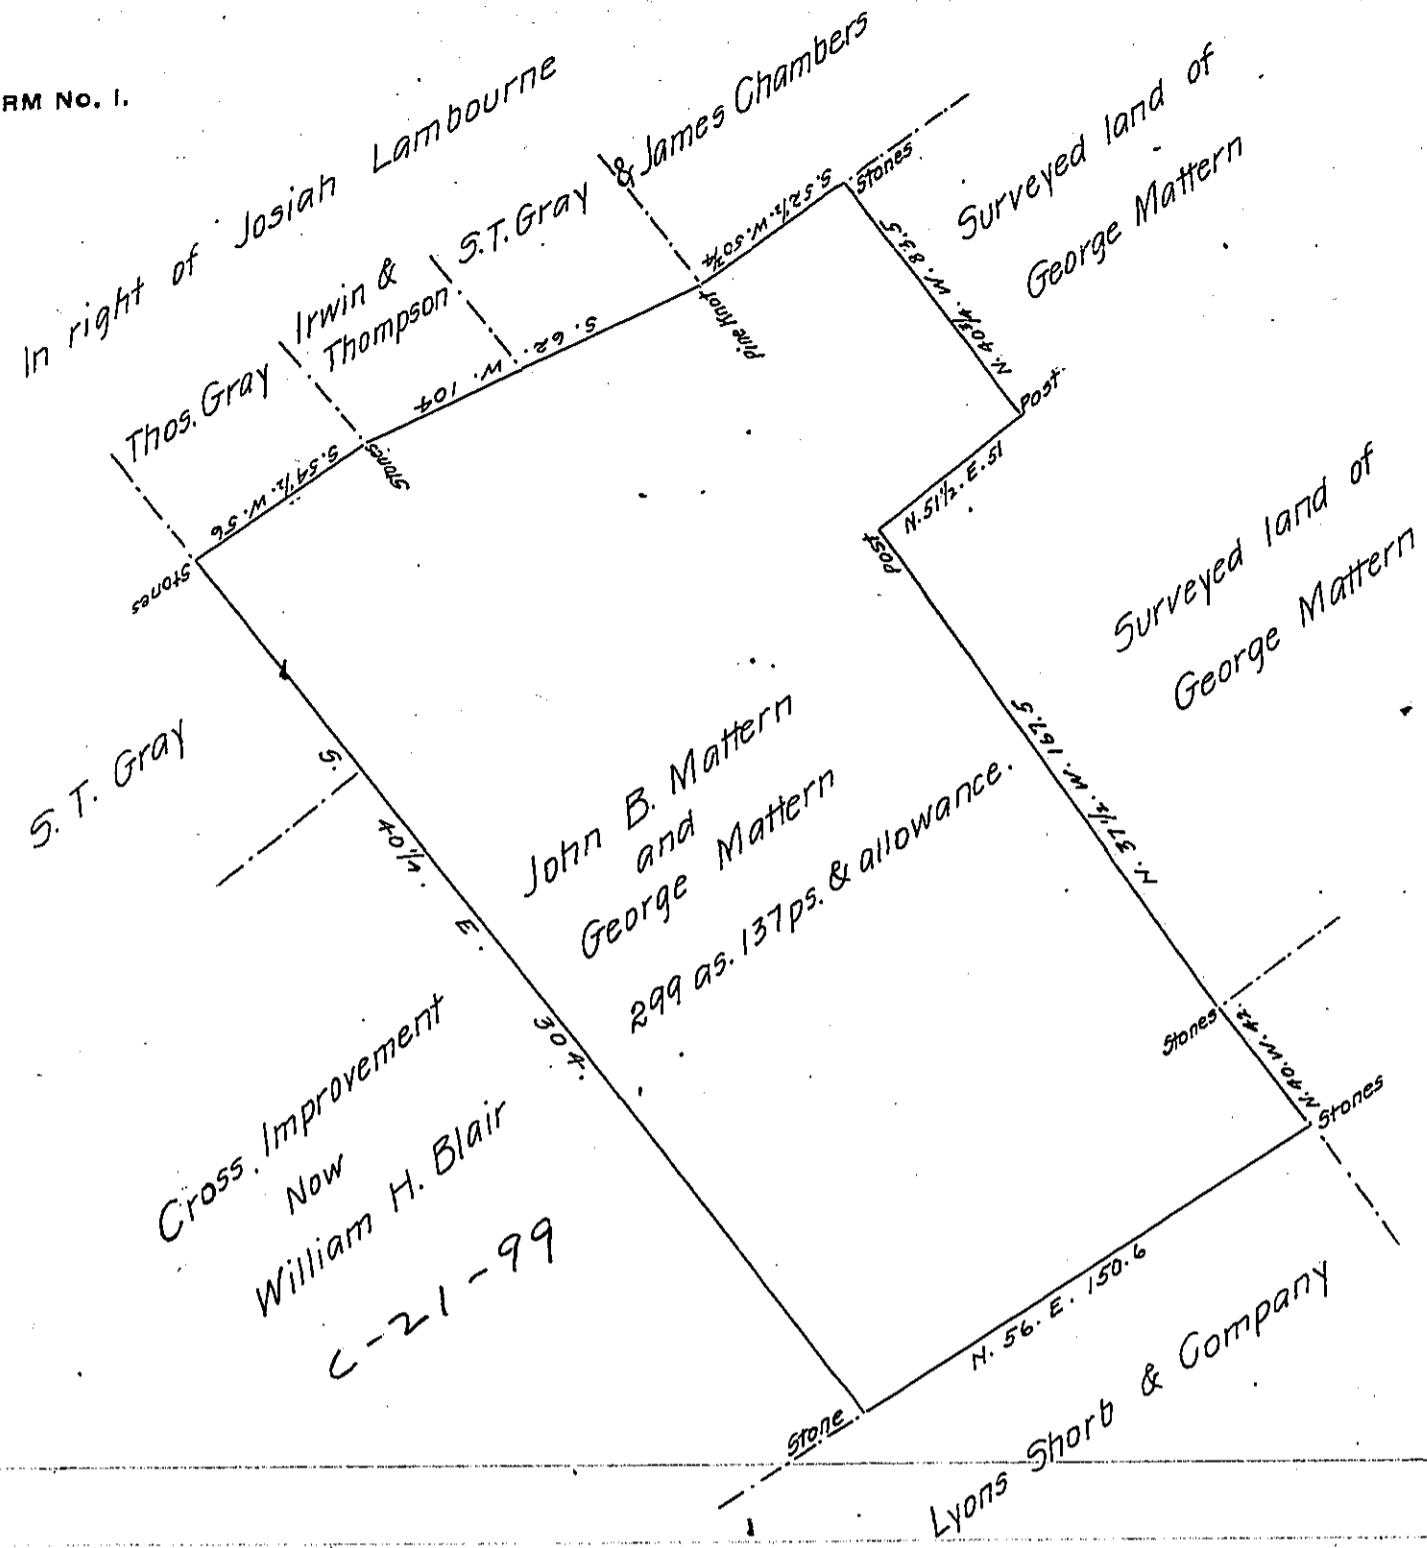

A draft of a tract of land Situated in the Townships of Halfmoon and Patton and County of Centre containing two hundred and ninety nine acres and One hundred and thirty Seven perches and allowance of Six per cent. for roads &c. Surveyed the 11th. day of April 1882 in pursuance of a Warrant for improved land granted to John B. Mattern and George Mattern dated 3d. day of April 1882.

By Joseph Devling

for Saml Krugger

County Surv.

To Aaron K. Dunkle  
Secretary of Internal Affairs

IN TESTIMONY that the above is a copy of the original remaining on file in the Department of Internal Affairs of Pennsylvania, made conformably to an Act of Assembly approved the 16th day of February, 1833, I have hereunto set my Hand and caused the Seal of said Department to be affixed at Harrisburg, this fourteenth day of March 1906

*Isaac P. Brown*  
Secretary of Internal Affairs.