


FORM NO. 1.

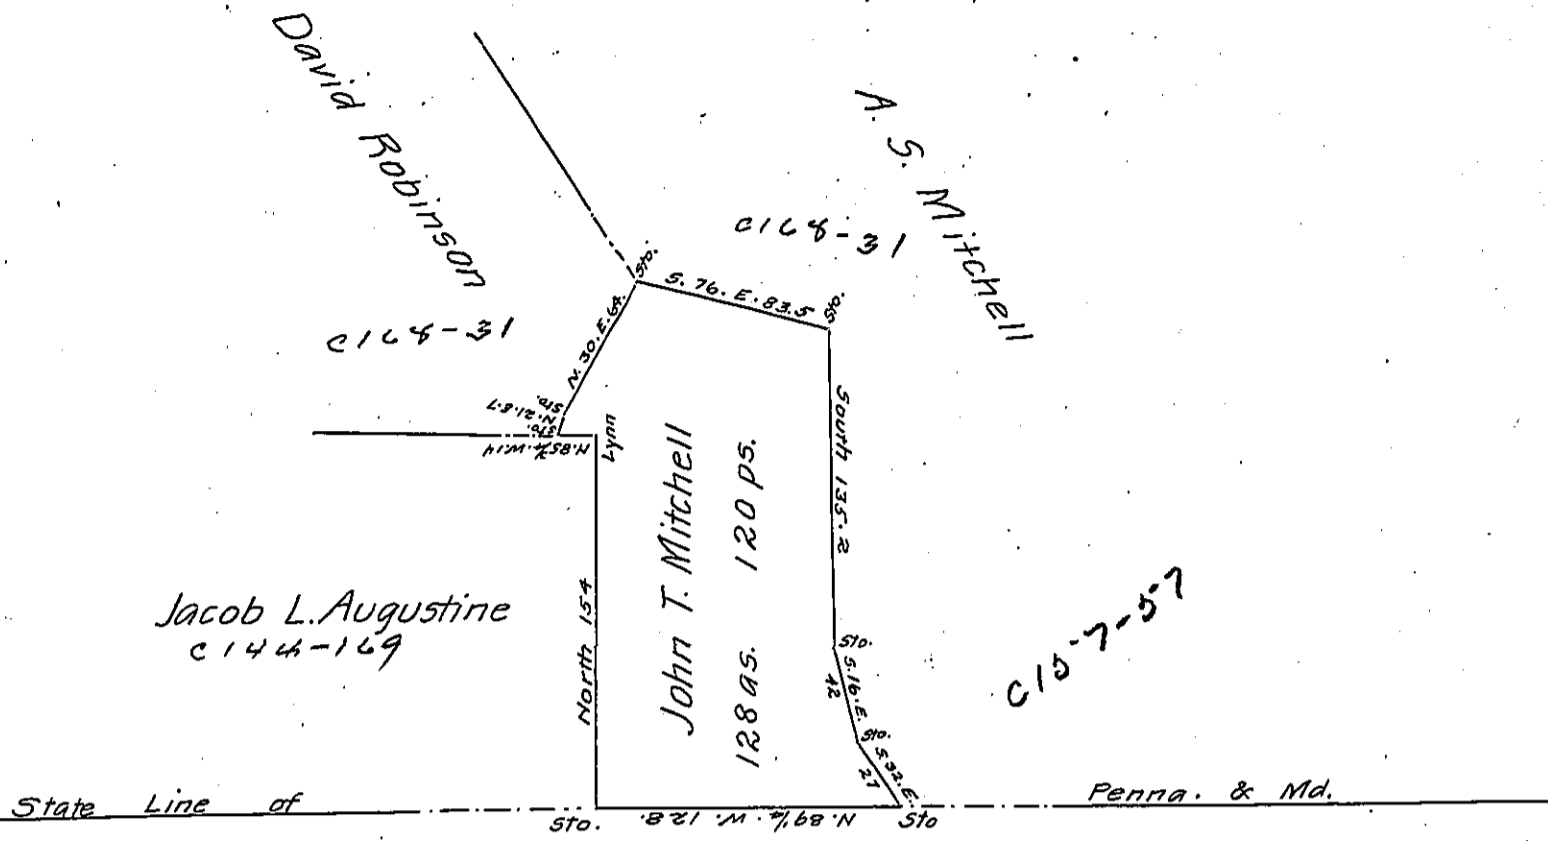

Situate in Addison Township Somerset County, Containing One hundred and twenty eight acres and One hundred and twenty perches and allowance, and Surveyed on the 13th. day of Novm. 1882, in pursuance of a warrant dated the 20th. of Oct. 1881, granted to John T. Mitchell.

John T. Mitchell

To J. Simpson Africa

Secretary of Internal Affairs

Harrisburgh, Pa.

Examined and approved December 9th. A.D. 1884.

Wm. Baker G.S.

IN TESTIMONY that the above is a copy of the original remaining on file in the Department of Internal Affairs of Pennsylvania, made conformably to an Act of Assembly approved the 16th day of February, 1833, I have hereunto set my Hand and caused the Seal of said Department to be affixed at Harrisburg, this thirtieth day of March 1906

*Isaac R. Brown*  
Secretary of Internal Affairs.