


A84-292
E. McMillen Heirs

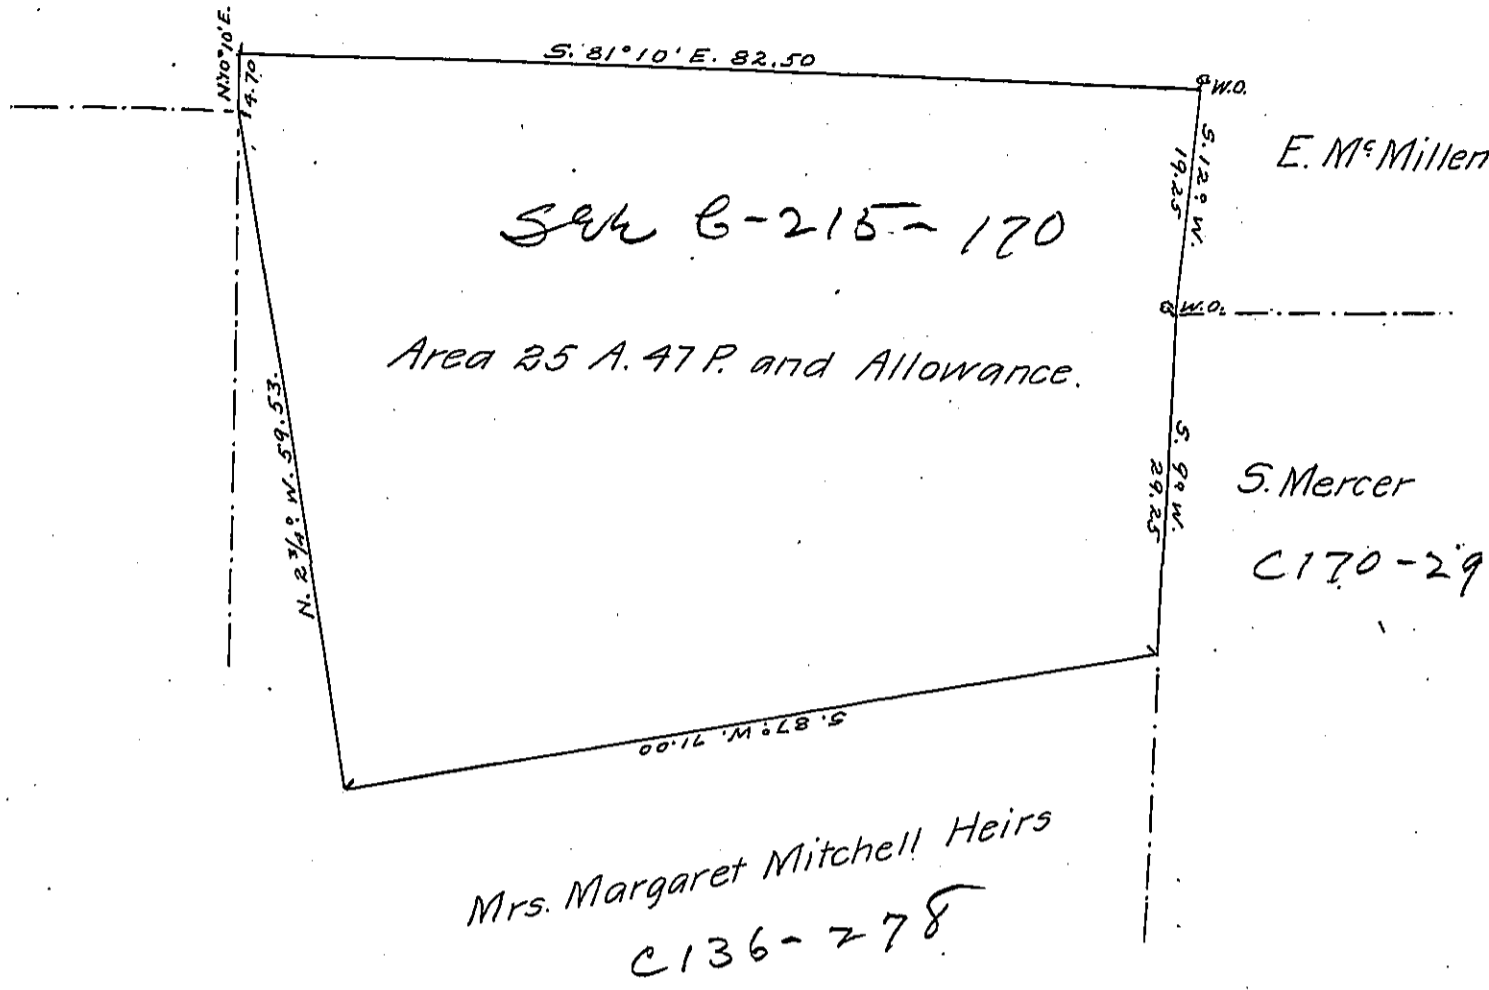

Draft of a piece of land situate in Collier Township, Allegheny County, Penna. Containing 25 acres and 47 perches, and allowance of 6% for roads &c. Surveyed December 19, 1894, in pursuance of a Warrant granted to Joseph R. Mitchell, Margaret J. Mitchell, Elizabeth Mitchell, Lewis D. Mitchell and George Mitchell, and dated December 12, 1894.

W. W. Shaw Deputy C.S.

To the Honorable,

Thos. J. Stewart,

Secretary of Internal Affairs

Approved Chas. Davis

IN TESTIMONY that the above is a copy of the original remaining on file in the Department of Internal Affairs of Pennsylvania, made conformably to an Act of Assembly approved the 16th day of February, 1833, I have hereunto set my Hand and caused the Seal of said Department to be affixed at Harrisburg, this thirtieth day of March 1906.

Loac J. Brown
Secretary of Internal Affairs.