


FORM NO. 1.

N.B. the original Warrantee names were not mentioned in the application but the present Owners I have inserted the adjoining Warrantees instead of the Settlers, the uppermost are the original Warrantees the under the settlers.

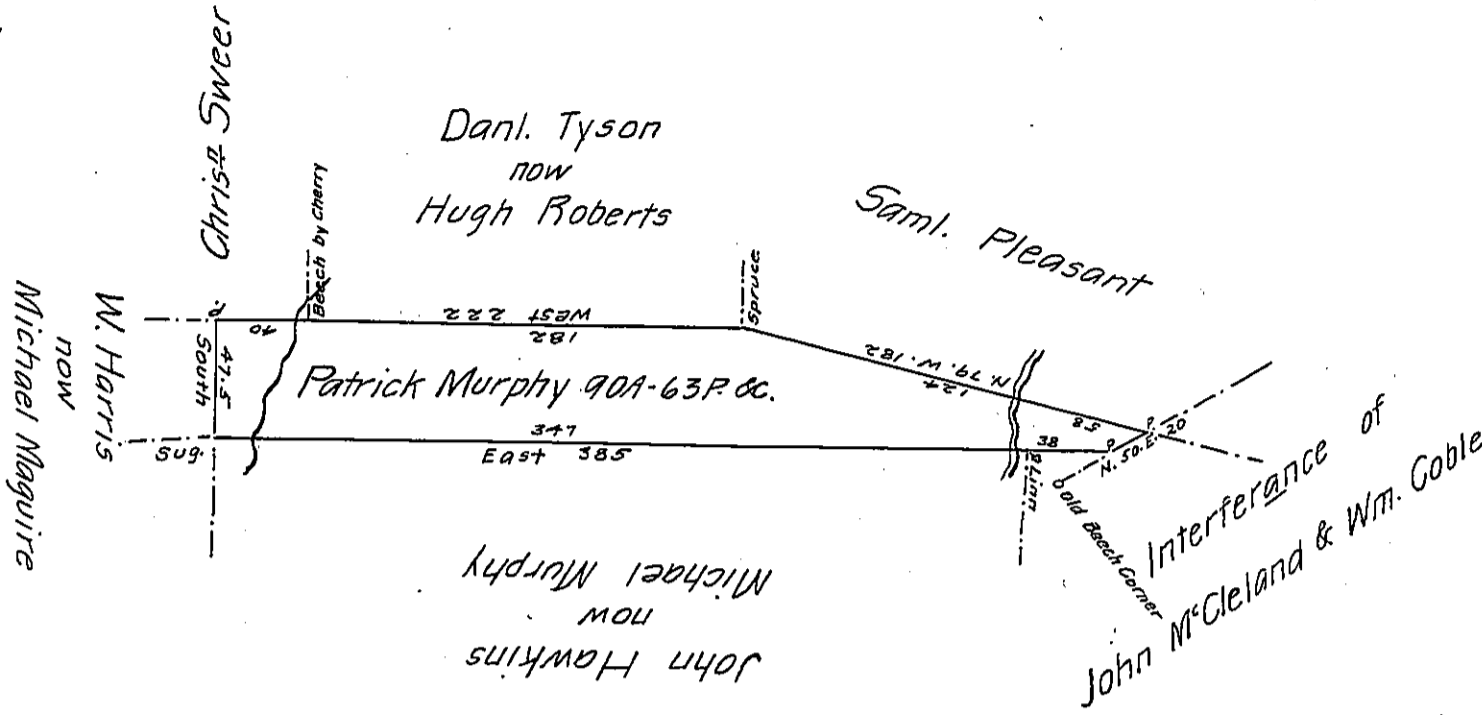

Situate on the waters of Conemough—in Cambria Township, Cambria County, Surveyed 15th. March 1816 in pursuance of a warrant granted to Patrick Murphy dated 28th. February 1816 Containing Ninety acres & Sixty three perches & allowance.

I certify the above piece of land to be improved & an actual Settlement thereon.

William O'Keeffe

To Richard T. Leech Esqr. }
Surveyor General }

D.S.

IN TESTIMONY that the above is a copy of the original remaining on file in the Department of Internal Affairs of Pennsylvania, made conformably to an Act of Assembly approved the 16th day of February, 1833, I have hereunto set my Hand and caused the Seal of said Department to be affixed at Harrisburg, this thirtieth day of March 1906

Loac P. Brown
Secretary of Internal Affairs.