


Statement attached and made part of report.

FORM No. 1.

H. B. Rutter
County Surveyor

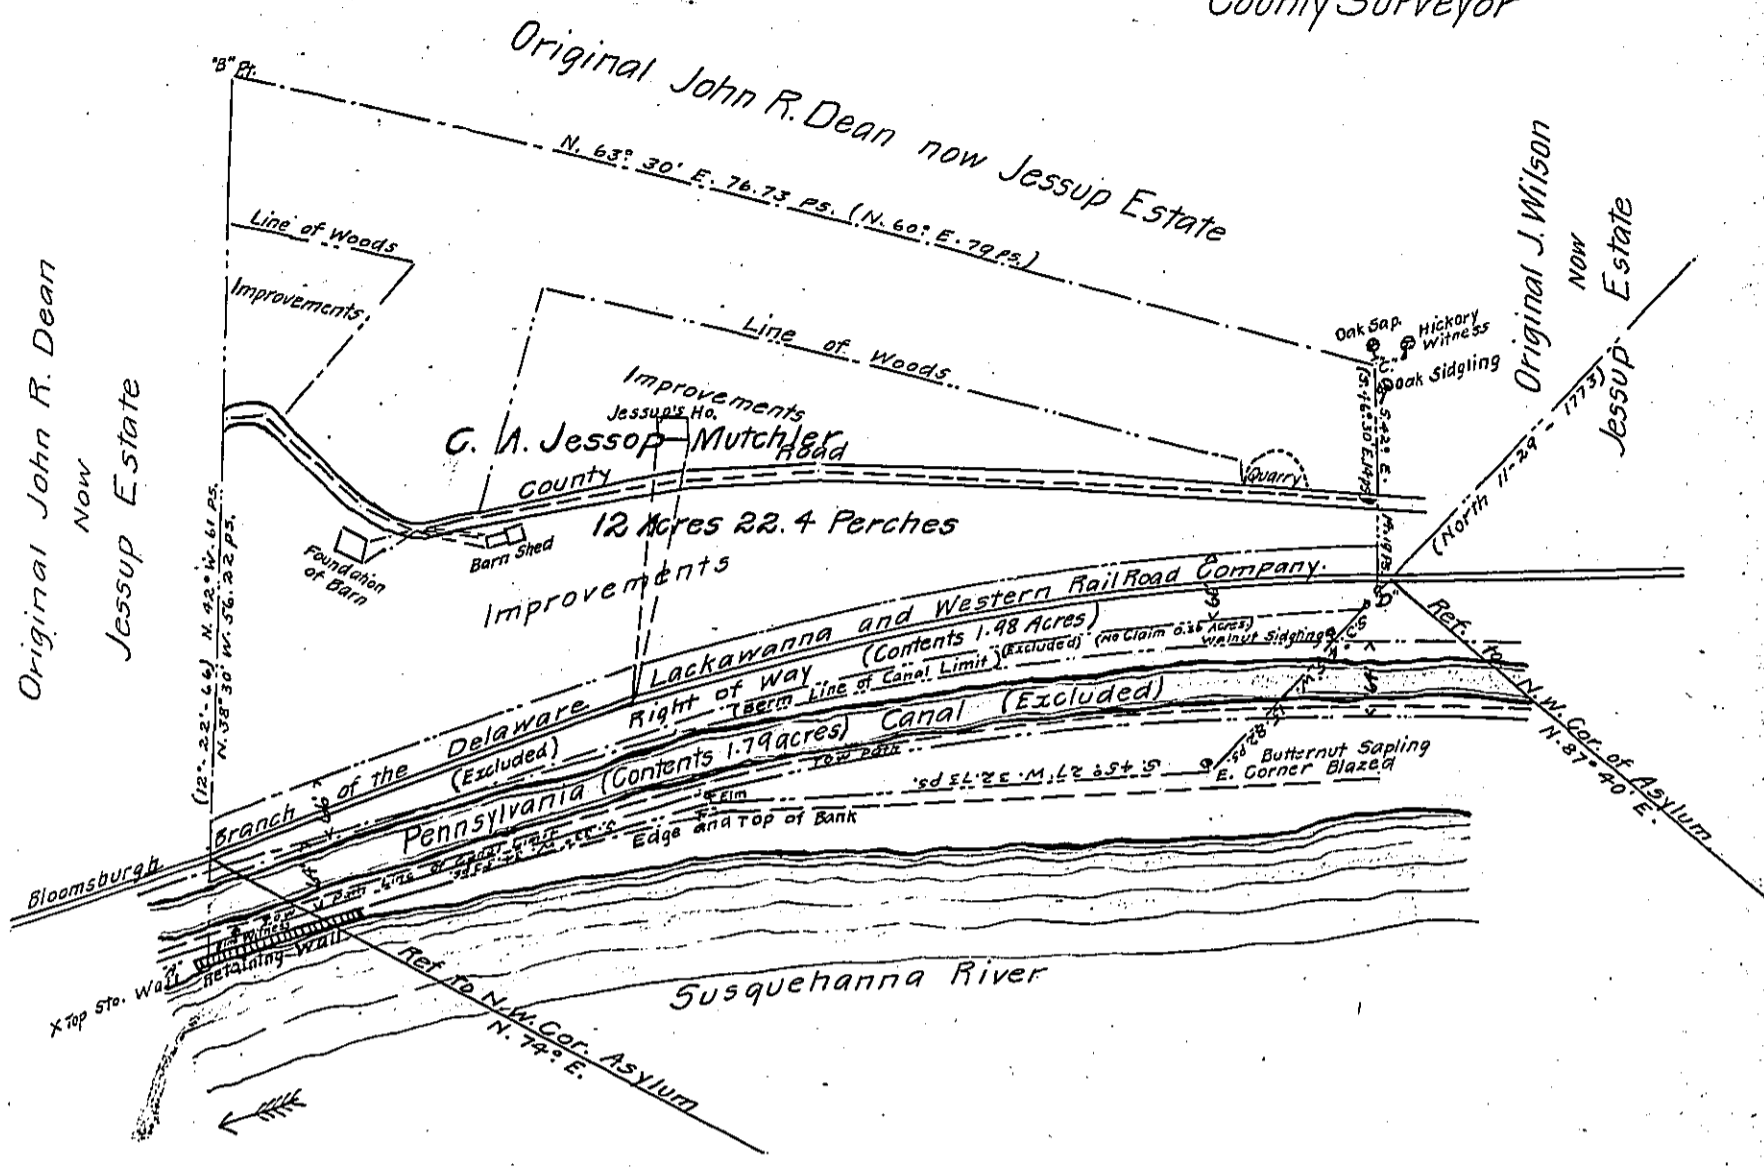

A Draft of a tract of land situated in the Township of Hunlocks
 and County of Luzerne, containing 12 acres, 22.4 perches and
 allowance of six percent. for roads, etc. Surveyed the 22nd. day of May 1891
 1899, in pursuance of a warrant granted to C. A. Jessop Mutchler dated the
 23rd. day of February 1906

* say 1897

H. B. Rutter

To James W. Latta, Esq.,
 Secretary of Internal Affairs

County Surveyor

IN TESTIMONY that the above is a copy of the original remaining on file in
 the Department of Internal Affairs of Pennsylvania, made
 conformably to an Act of Assembly approved the 16th day of
 February, 1833, I have hereunto set my Hand and caused
 the Seal of said Department to be affixed at Harrisburg,
 this nineteenth day of April 1906

Loach R. Brown
 Secretary of Internal Affairs.