


5-2668267

Now Sarah A Soles
Catherine Soles Patent, April 9, 1900
Jacob Zeinet Warrant, June 13, 1769

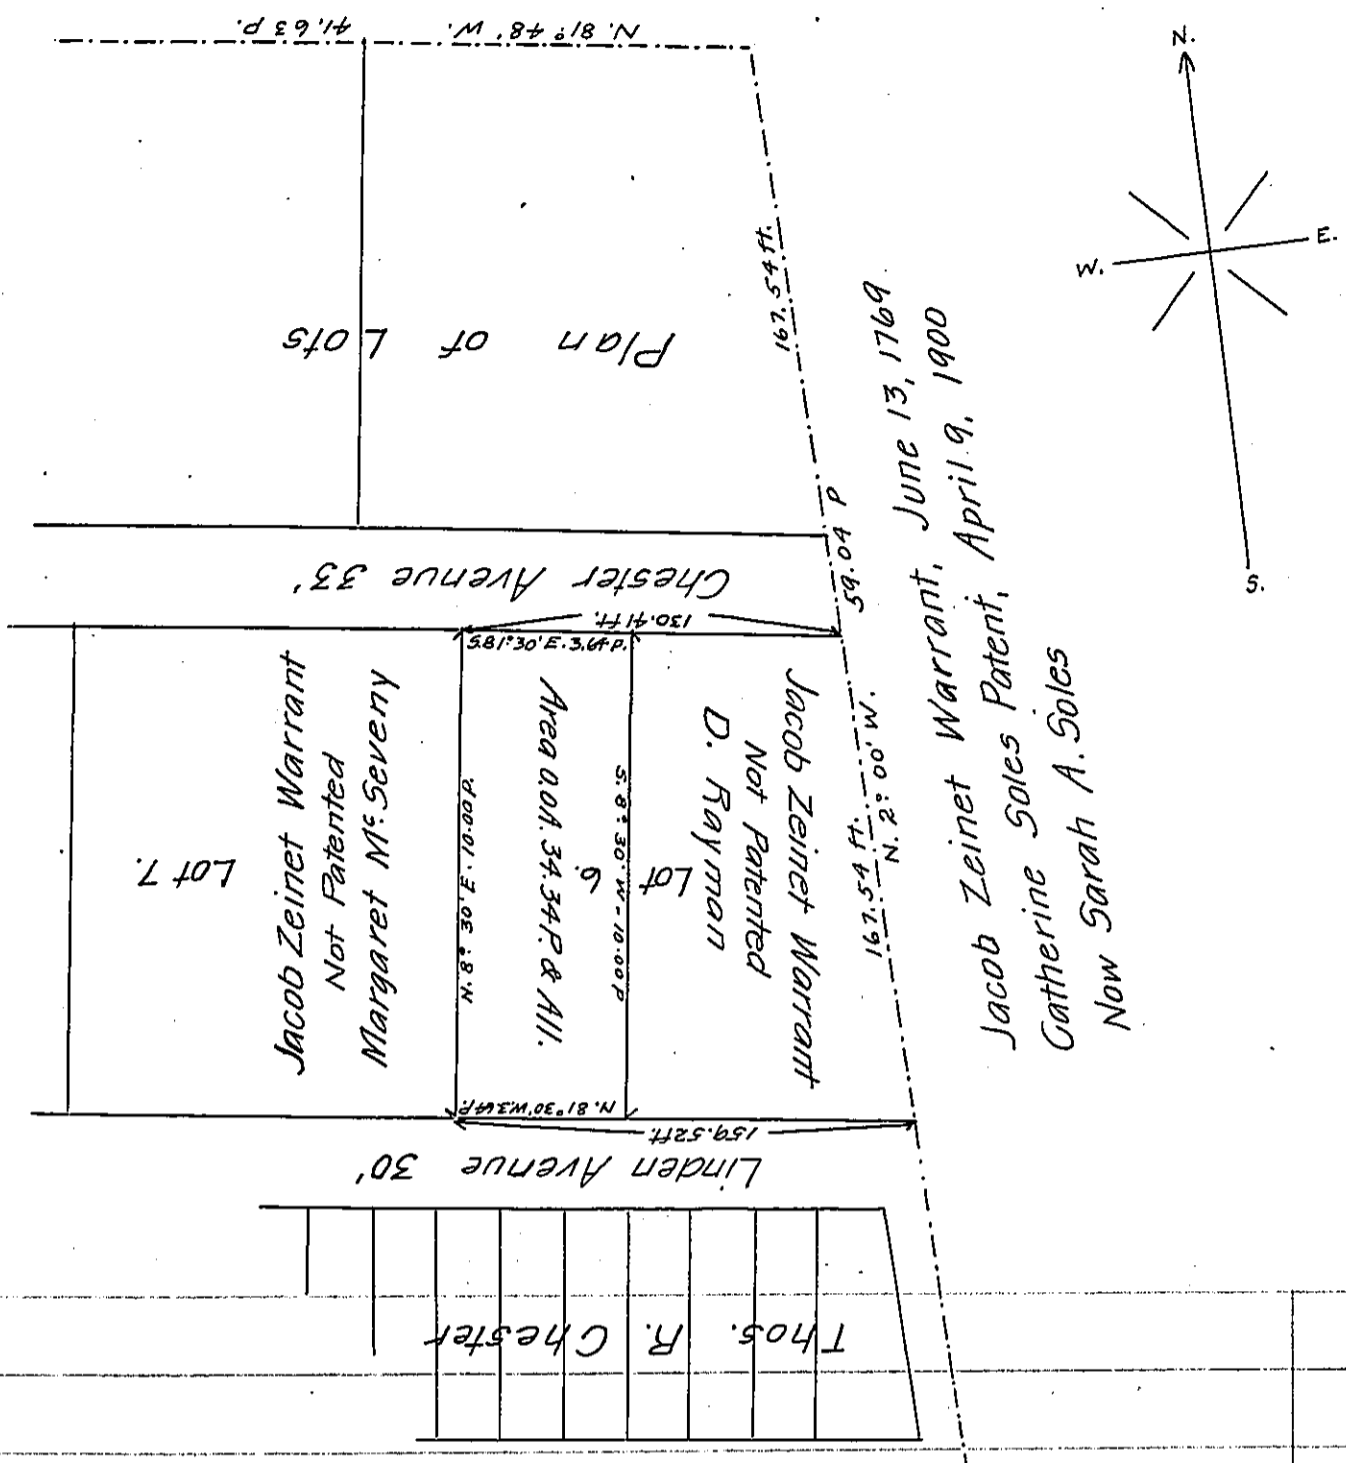

Note:- Dashed line indicates boundary line of Catherine Soles Patent.

A Draft of a tract of land situated in the ^{City} ~~Township~~ of M^cKeesport and County of Allegheny, containing No acres 34 and ³⁴/₁₀₀ perches and allowance of six per cent. for roads, etc. Surveyed for Jane E. Mars the Thirtieth day of April 1904, it being part of a larger tract containing Two Hundred and Twelve acres, Twenty-three perches and allowance, originally surveyed in pursuance of a ~~warrant granted to~~ ^{Jr} Jacob Zeinet, (order No. 3344.) dated the Thirteenth day of June, 1769 ~~190~~

Say Application No 3344 of

To Hon. Isaac B. Brown
Secretary of Internal Affairs

Chas. Davis
County Surveyor

IN TESTIMONY that the above is a copy of the original remaining on file in the Department of Internal Affairs of Pennsylvania, made conformably to an Act of Assembly approved the 16th day of February, 1833, I have hereunto set my Hand and caused the Seal of said Department to be affixed at Harrisburg, this seventeenth day of May 1906

Isaac B. Brown
Secretary of Internal Affairs.