


FORM No. 1.

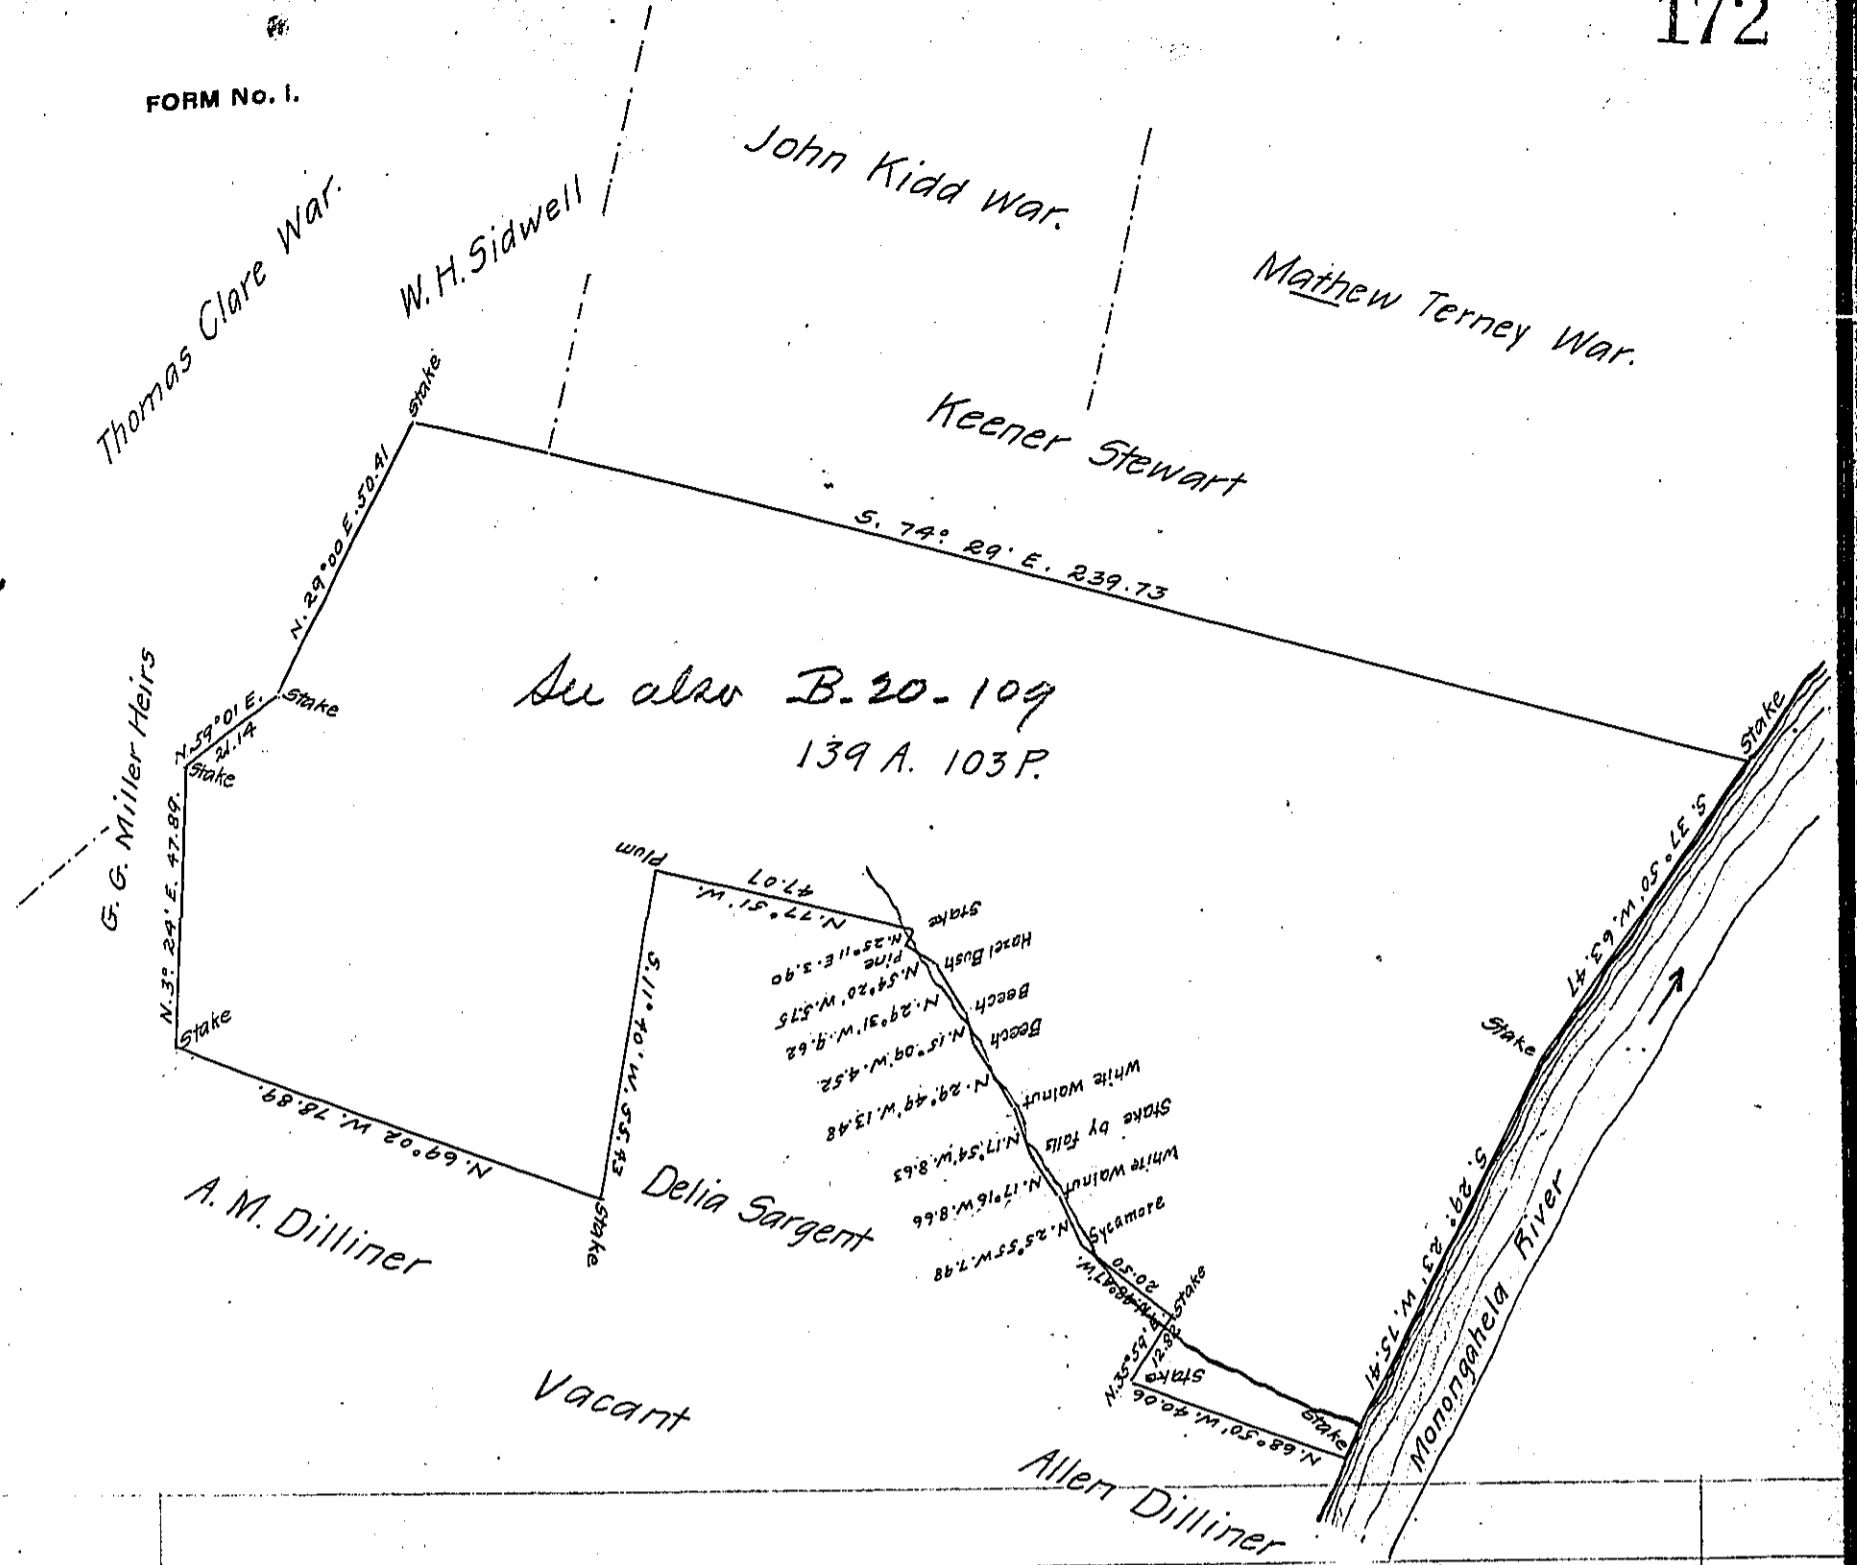

A Draft of a tract of land situated in the Township of Dunkard and County of Greene, containing One Hundred Thirty Nine acres, 103 perches and allowance of six per cent. for roads, etc. Surveyed the Seventh day of November, 1902, in pursuance of a warrant granted to Springer Morris; dated the Twentieth day of October 1902.

T.B. Dinsmore

To James W. Latta, Esq.,
 Secretary of Internal Affairs

County Surveyor

IN TESTIMONY that the above is a copy of the original remaining on file in the Department of Internal Affairs of Pennsylvania, made conformably to an Act of Assembly approved the 16th day of February, 1833, I have hereunto set my Hand and caused the Seal of said Department to be affixed at Harrisburg, this seventeenth day of May 1906

Joseph R. Powell
 Secretary of Internal Affairs.