


FORM No. 1.

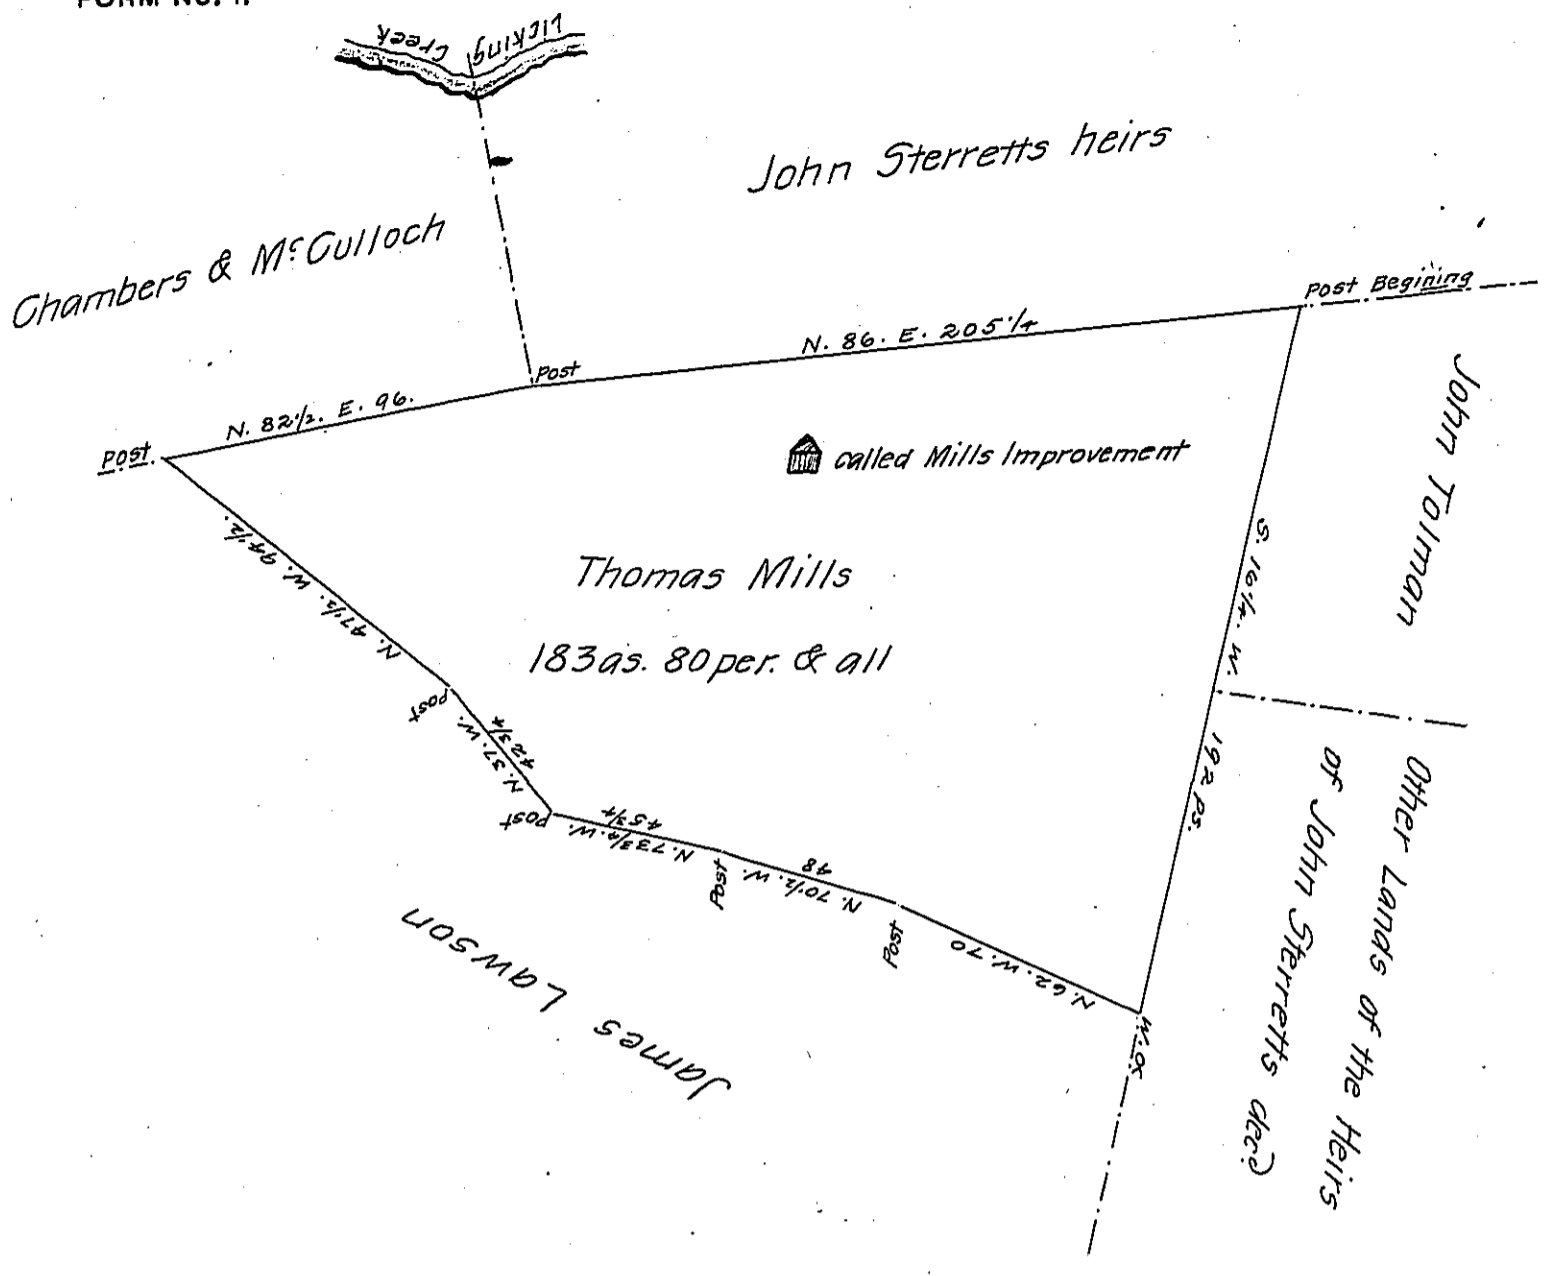

Draft of a Tract of land Situate in Montgomery township Franklin County Containing one Hundred & Eighty three acres Eighty perches & allowance of Six percent for roads & Surveyed the 9th of December 1828 In pursuance of a Contract with the Board of property for Carrying into effect the Several Acts of Assembly relating to proprietary rights & on a Warrant Granted Thomas Mills for 200as. of land Including his improvements Situate on Licking Creek a branch of Conococheague—dated the 23d. of October 1742.

William Hamiltan }
 Wm. S. Davis } contractors

To Jacob Spangler Esqr. Sur. Genl.

Thomas G. Lane owner Jacob Martin occupier Montgomery township.

IN TESTIMONY that the above is a copy of the original remaining on file in the Department of Internal Affairs of Pennsylvania, made conformably to an Act of Assembly approved the 16th day of February, 1833, I have hereunto set my Hand and caused the Seal of said Department to be affixed at Harrisburg, this fifth day of March 1906

Isaac D. Brown
 Secretary of Internal Affairs.