


FORM No. 1.

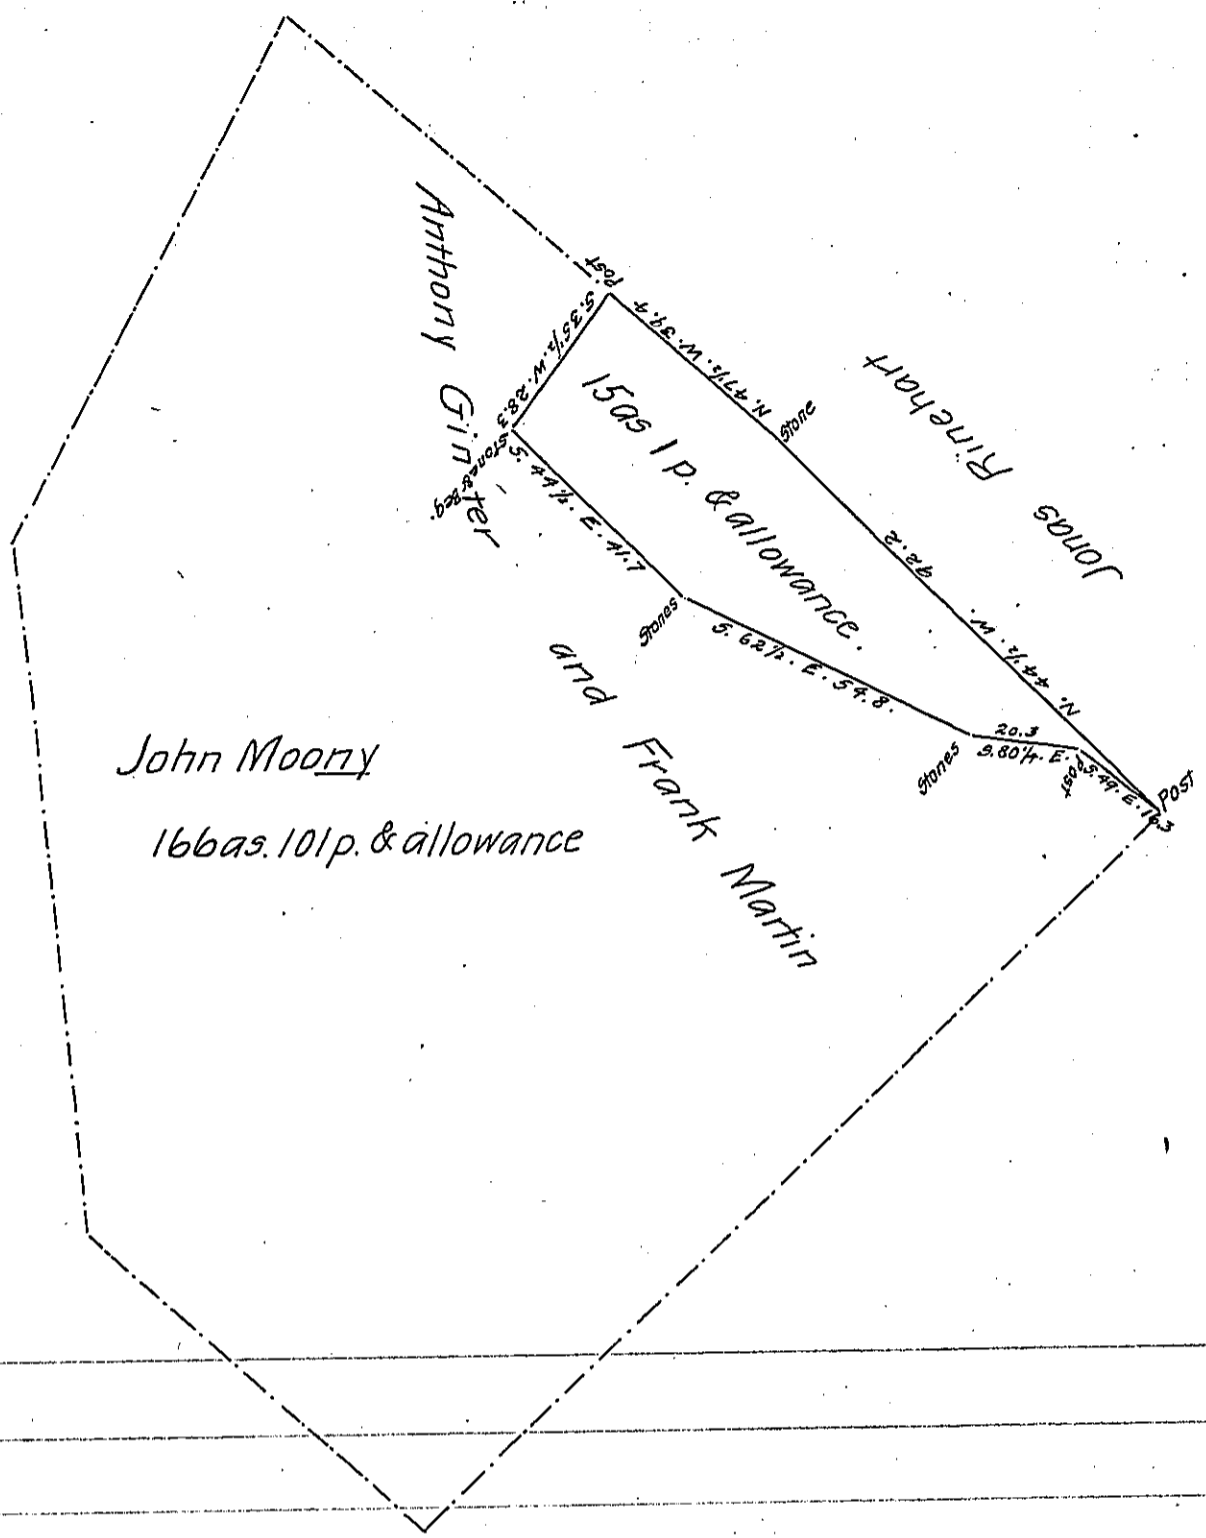

Draft of a tract of land Situated in Hamilton Township, in the County of Adams, Containing 15 acres 1 perch, and allowance of Six per cent for roads &c. Surveyed for Jonas Rinehart the 26th day of April 1875, being a part of a larger tract of 166 acres 101 perches and allowance; Originally Surveyed in pursuance of a Warrant granted to John Moony dated the 23th day of November 1747.

John G. Brinkerhoff C.S.

To Hon. William Mc Candless
 Secretary of Internal Affairs

IN TESTIMONY that the above is a copy of the original remaining on file in the Department of Internal Affairs of Pennsylvania, made conformably to an Act of Assembly approved the 16th day of February, 1833, I have hereunto set my Hand and caused the Seal of said Department to be affixed at Harrisburg, this fifth day of March 1906

Isaac N. Brown
 Secretary of Internal Affairs.