


FORM No. 1.

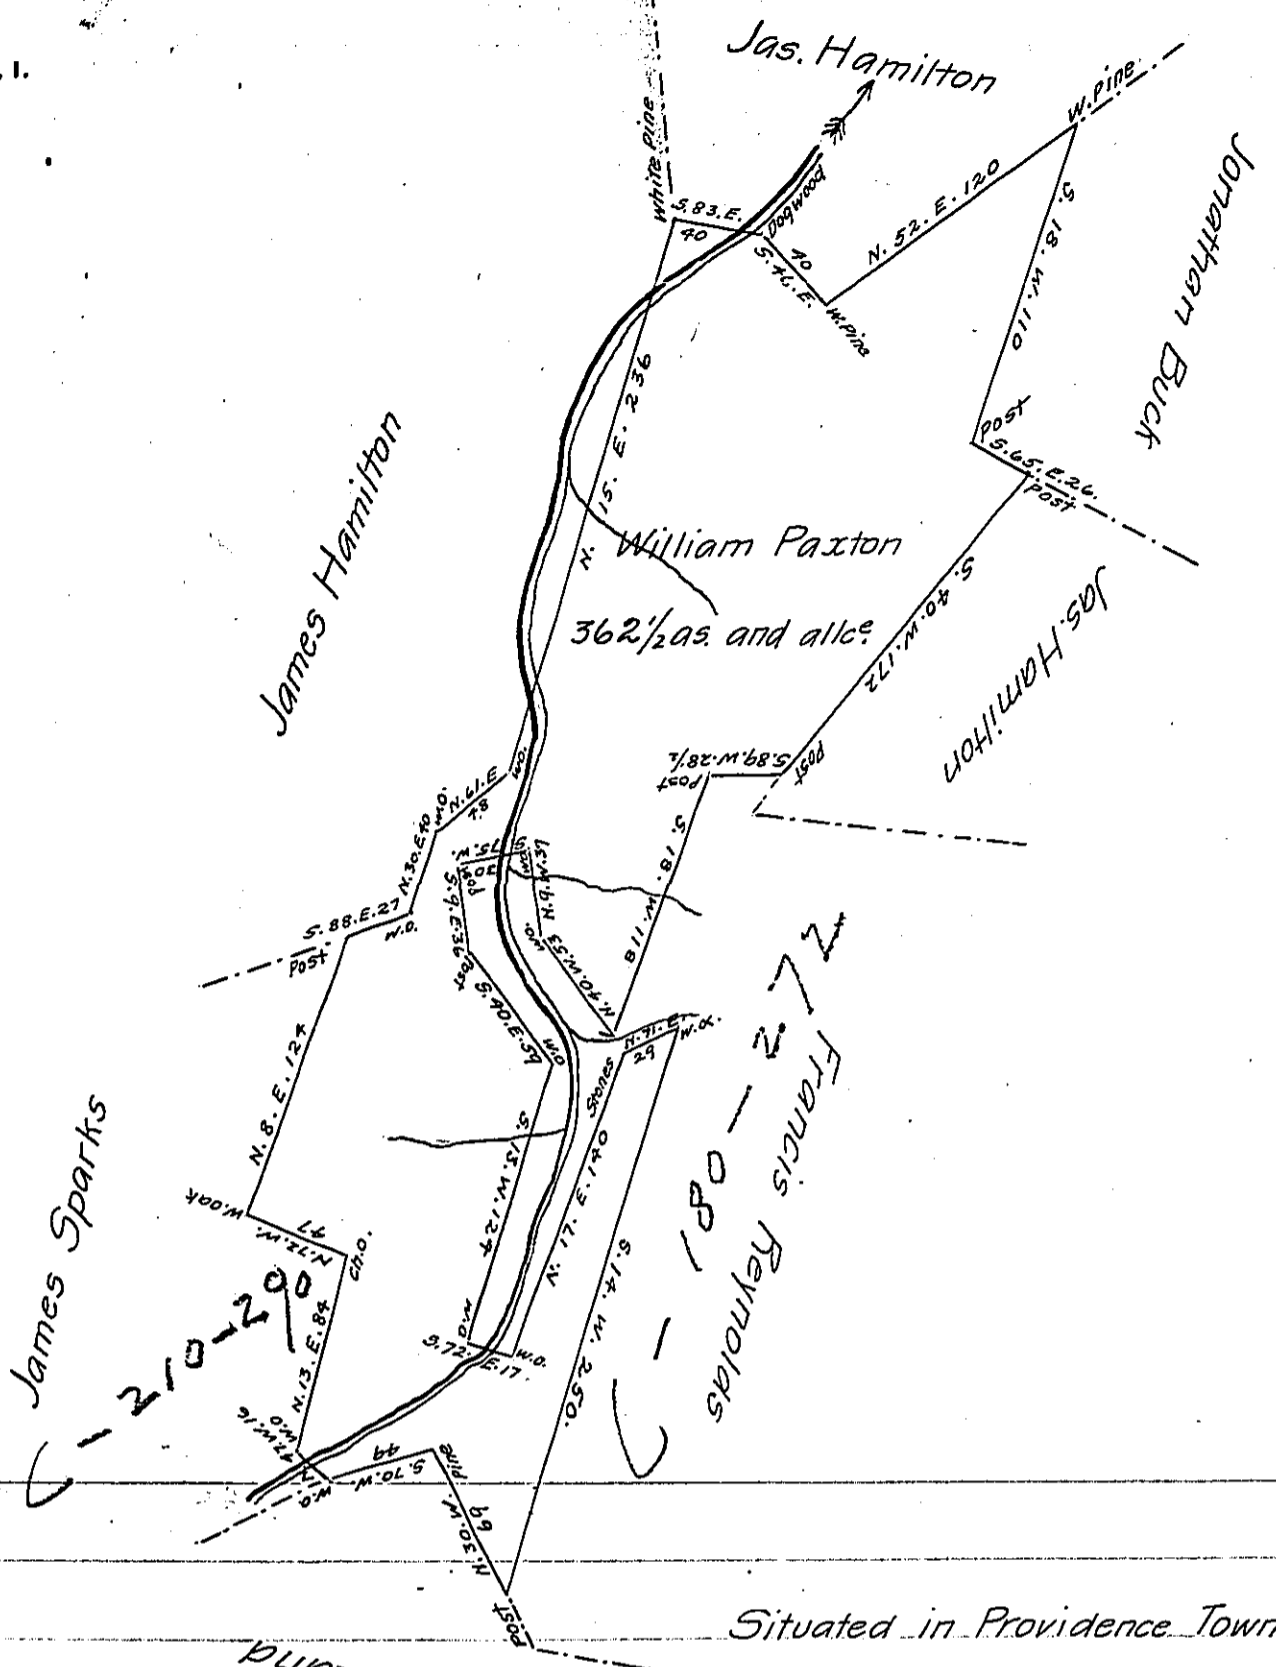

Surveyed Land

Situated in Providence Township
Bedford County on the big Run;
Containing 362 1/2 a. and allowance &c.

Surveyed for William Paxton the 8th day of May 1810 agreeably to the
original lines, in pursuance of a Warrant dated the 21st day of September
1796.
William Piper Depy. Sr.

To Andrew Porter Esqr. }
Surveyor General }

N.B. There is no Claim for the above Tract of Land nor improve-
ment on the same within my knowledge

Wm. Piper

IN TESTIMONY that the above is a copy of the original remaining on file in
the Department of Internal Affairs of Pennsylvania, made
conformably to an Act of Assembly approved the 16th day of
February, 1833, I have hereunto set my Hand and caused
the Seal of said Department to be affixed at Harrisburg,
this tenth day of June 1906

George S. Brown
Secretary of Internal Affairs.