


FORM No. 1.

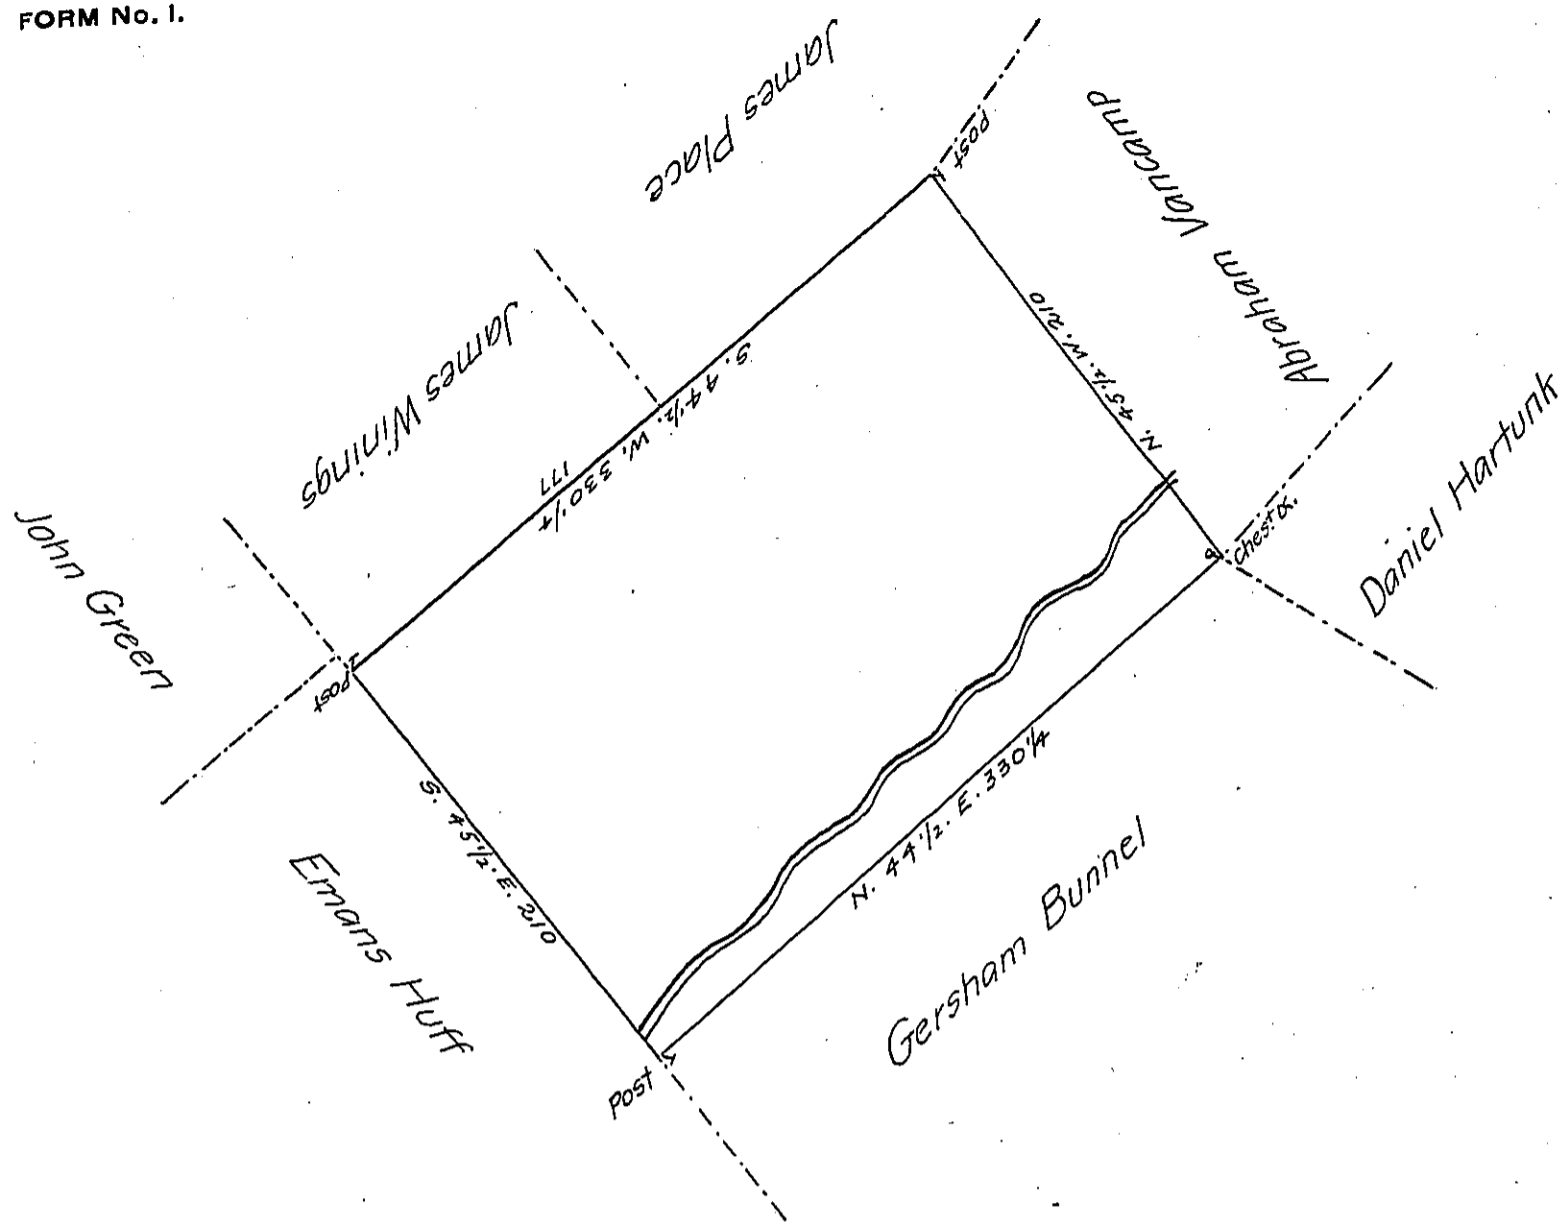

By virtue of a Warrant dated the 11-March 1793, Surveyed the
 10-December 1793 to Philip Place the above described tract of land situate on
 Laurel run in Lower Smithfield Township Northampton County containing
 four hundred and nine Acres and the allowance of Six pCent &c.

Claimed by Wm. Benkham Esqr. by Warrant granted to David Seckell dated
 the 7-March 1793.

p-Geo. Palmer D.S.

To Daniel Brodhead Esqr. }
 Surveyor General }

IN TESTIMONY that the above is a copy of the original remaining on file in
 the Department of Internal Affairs of Pennsylvania, made
 conformably to an Act of Assembly approved the 16th day of
 February, 1833, I have hereunto set my Hand and caused
 the Seal of said Department to be affixed at Harrisburg,
 this twelfth day of June 1906

Loach R. Brown
 Secretary of Internal Affairs.