


Page 250

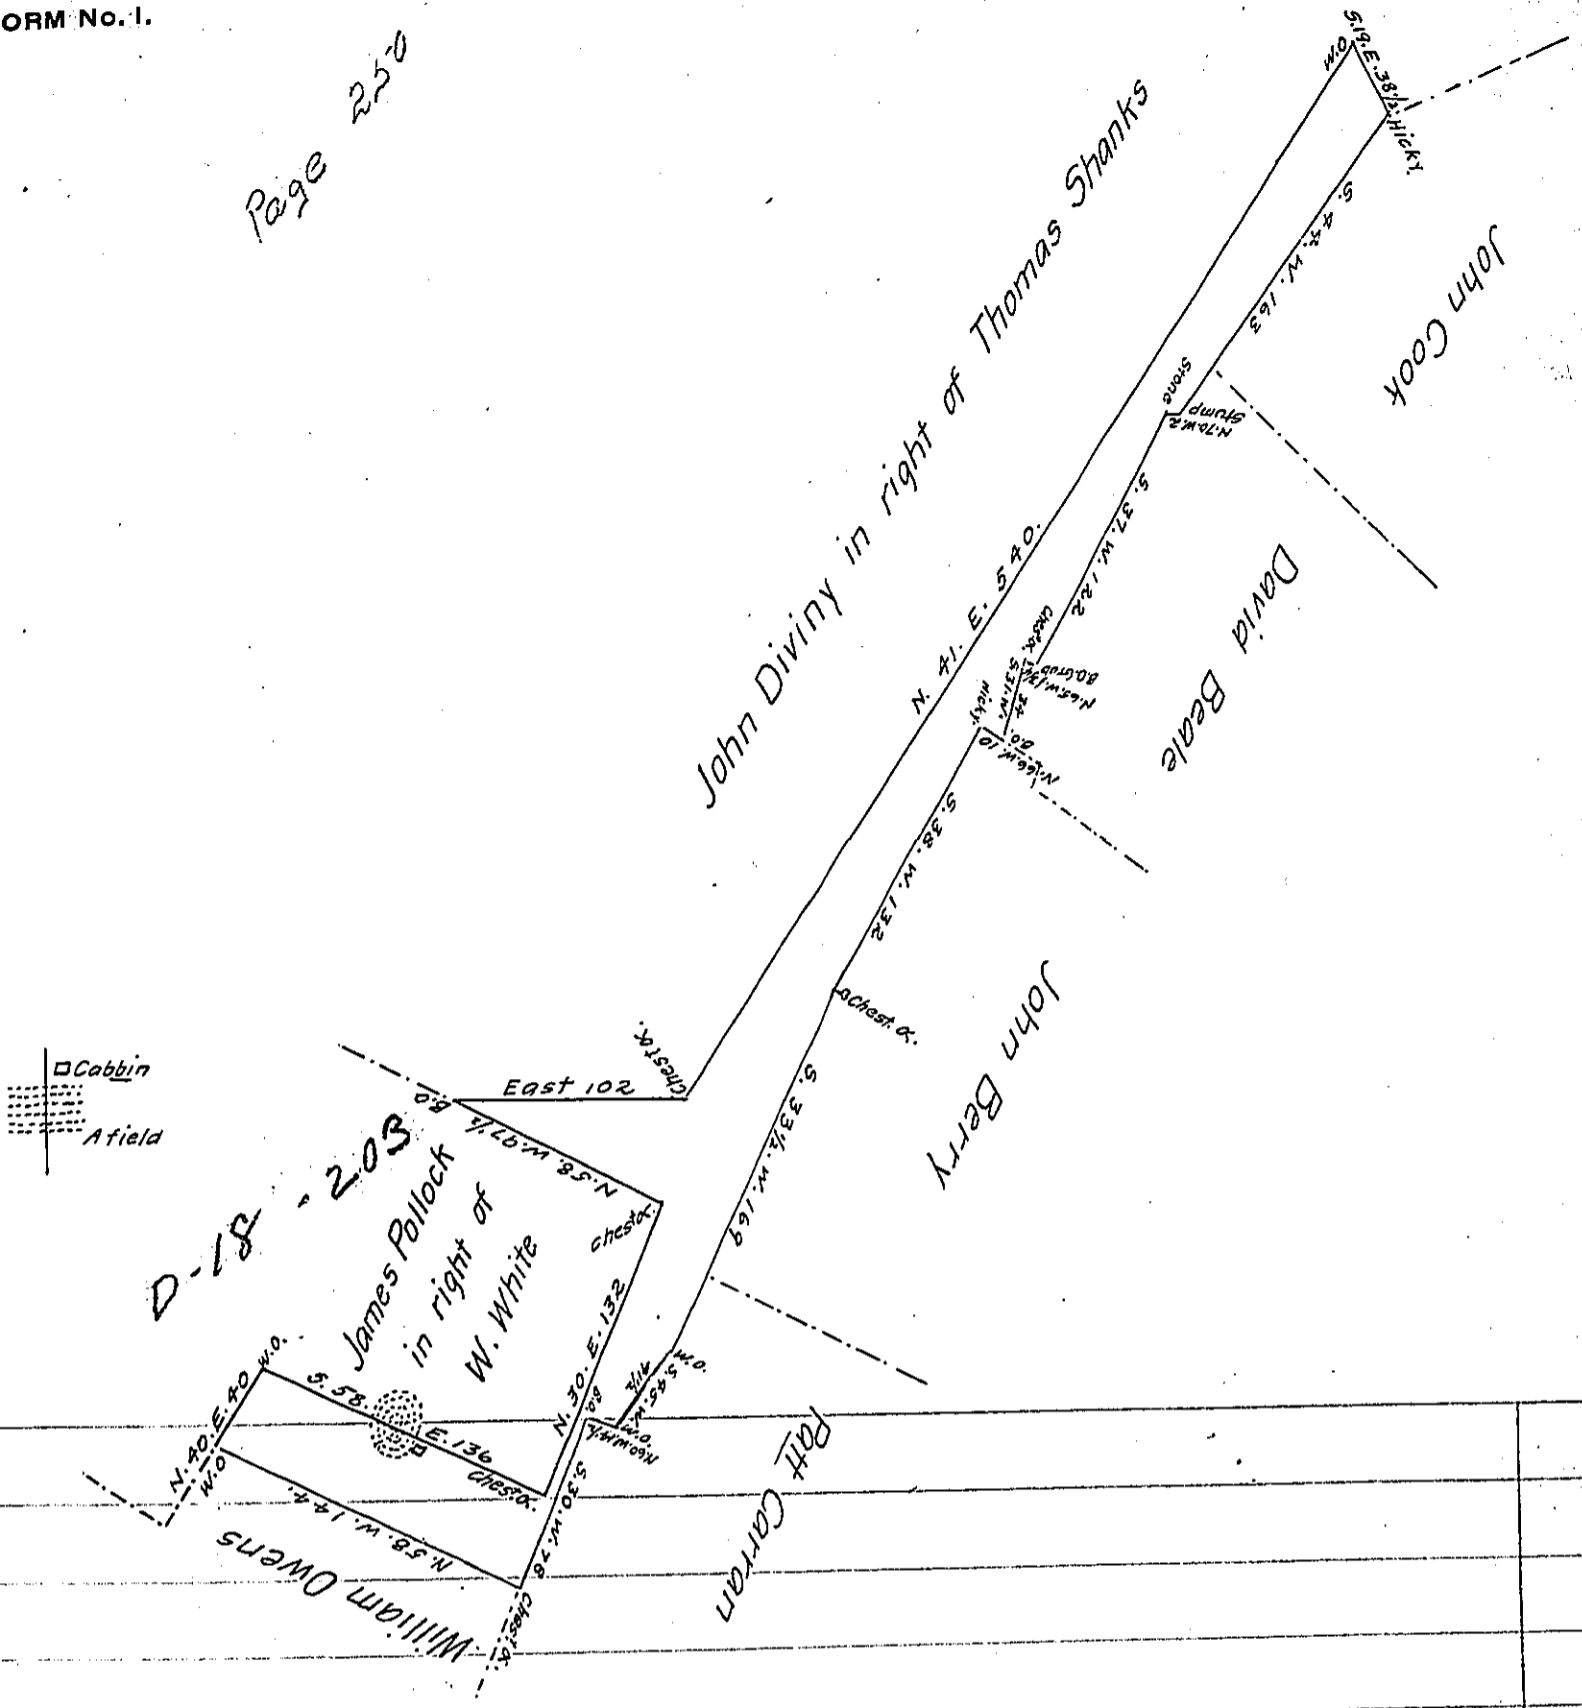

Draught of one hundred and seventy acres and sixty four perches of land with six per Cent for roads situated in Lack township in Mifflin county surveyed 23d March 1810 in pursuance of a warrant to John Pollock dated 11th August 1809. Note, The improvement at the time the survey was made consisted of, I think, at least four acres of land cleared and a small building byway of Cabbin.

Michael M. Manahan D.S.

To Andrew Porter Esquire }  
 Surveyor General of Pennsylvania }

IN TESTIMONY that the above is a copy of the original remaining on file in the Department of Internal Affairs of Pennsylvania, made conformably to an Act of Assembly approved the 16th day of February, 1833, I have hereunto set my Hand and caused the Seal of said Department to be affixed at Harrisburg, this... sixteenth... day of... June... 1906

Isaac D. Brown  
 Secretary of Internal Affairs.