


FORM No. 1.

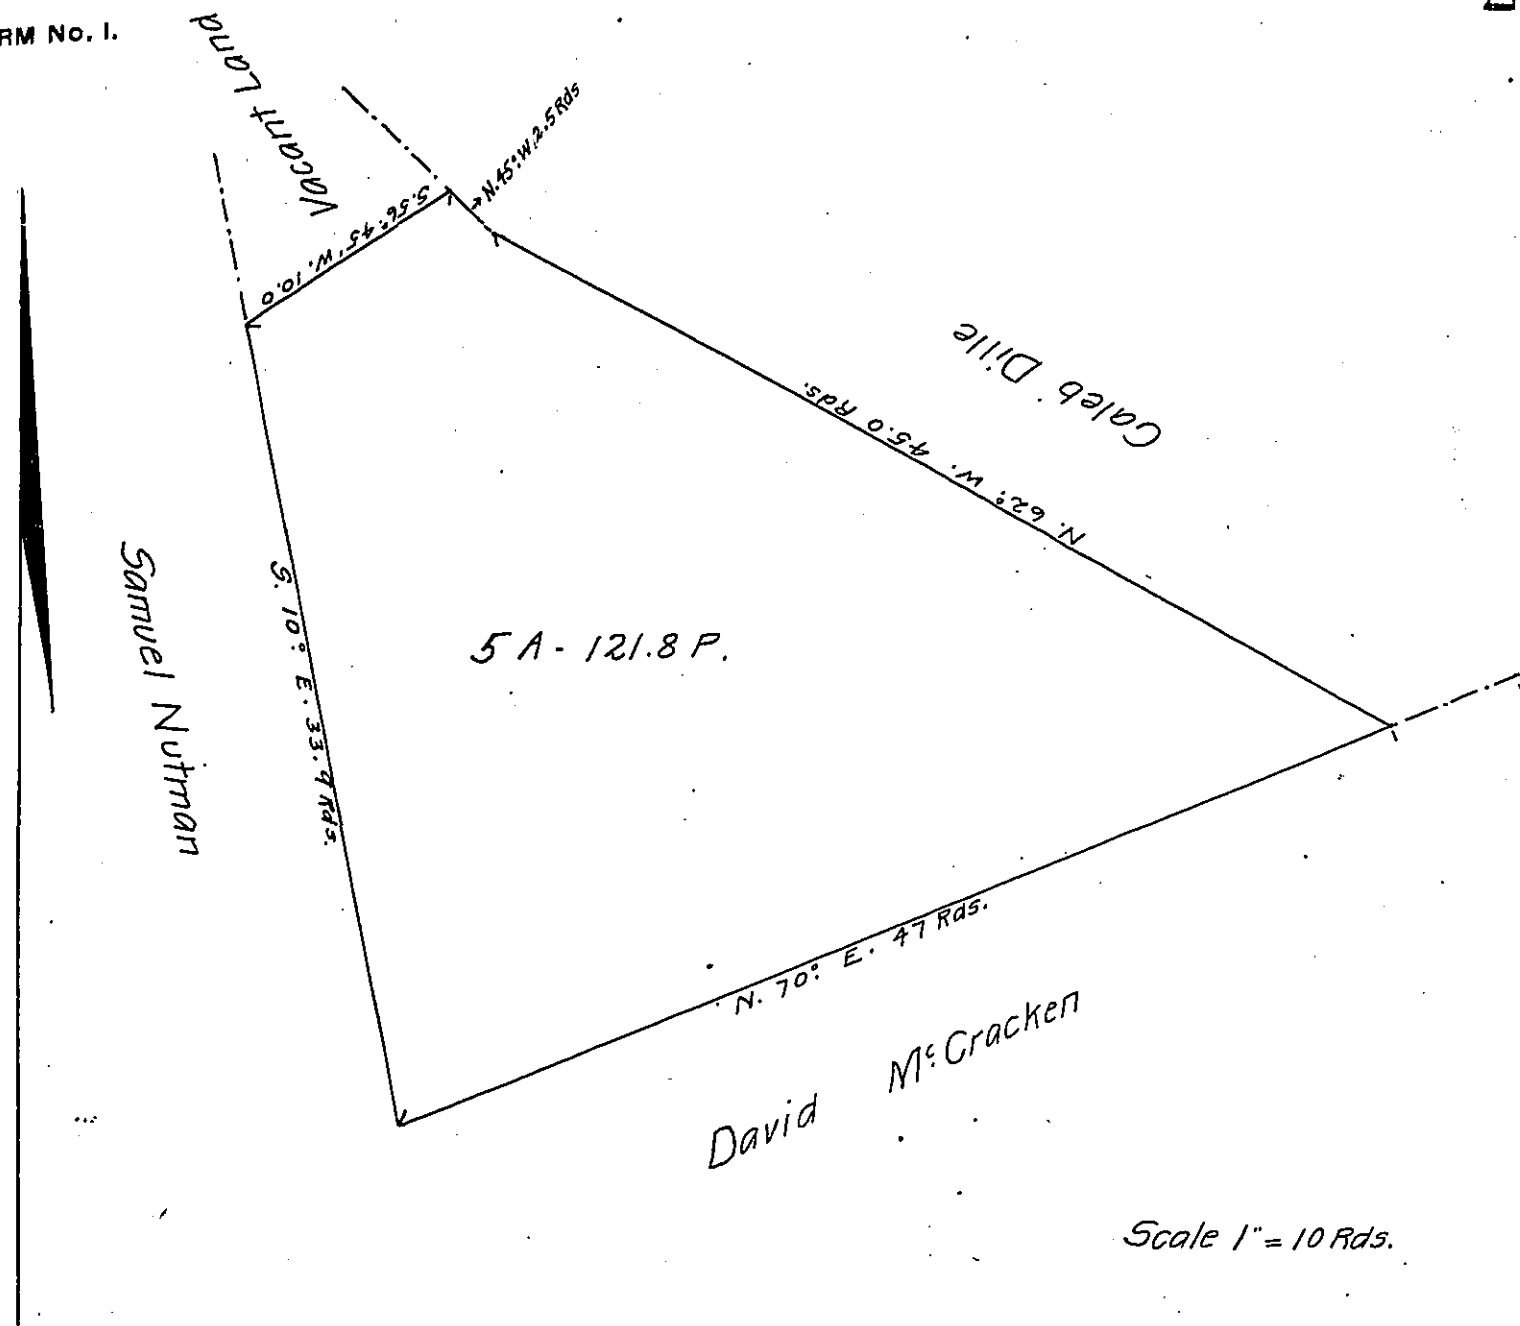

A Draft of a tract of land situated in the Township of Morris and County of Washington, containing Five acres, 121.8 perches and allowance of six per cent. for roads, etc. Surveyed the 1st day of June 1906, in pursuance of a warrant granted to Moses Miles, dated the 31st day of May 1906.

W. H. Armstrong

To Hon. Isaac B. Brown,

County Surveyor

Secretary of Internal Affairs

IN TESTIMONY that the above is a copy of the original remaining on file in the Department of Internal Affairs of Pennsylvania, made conformably to an Act of Assembly approved the 16th day of February, 1833, I have hereunto set my Hand and caused the Seal of said Department to be affixed at Harrisburg, this sixteenth day of June 1906

Isaac B. Brown
Secretary of Internal Affairs.