


FORM No. 1.

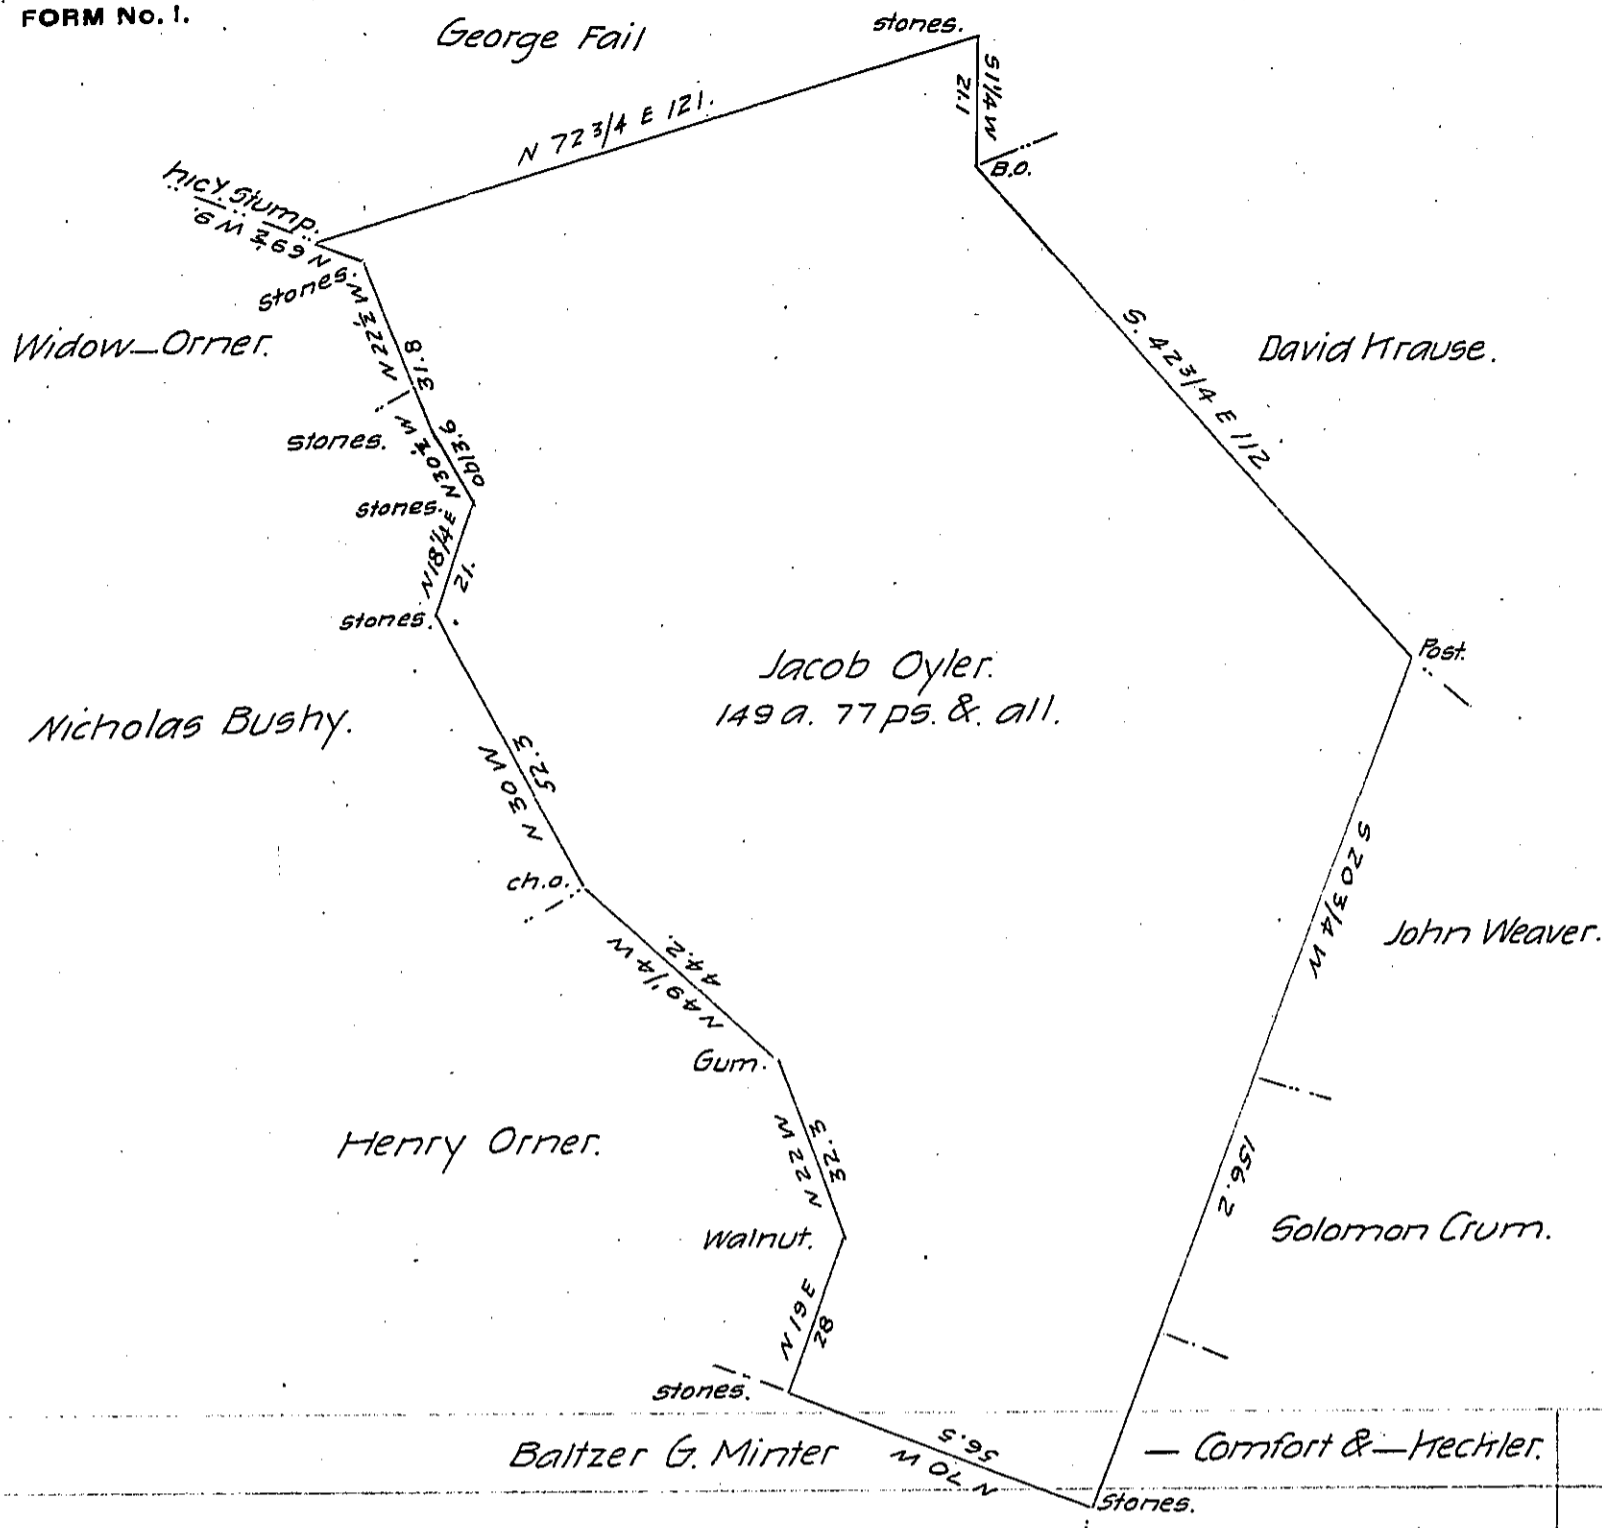

Situated in Menallen Township Adams County. Surveyed  
 May 8th 1836 in pursuance of a Warrant to Jacob Oyer for 150 a.  
 dated the 29th day of March 1836. By

I. Robinson D.S.

To John Taylor Esqr.

~~To Jacob Spangler Esqr.~~

Surveyor General.

Note. This survey includes an actual resident settlement commenced  
 prior to the 28th day of March 1814.

IN TESTIMONY that the above is a copy of the original remaining on file in  
 the Department of Internal Affairs of Pennsylvania, made  
 conformably to an Act of Assembly approved the 16th day of  
 February, 1833, I have hereunto set my Hand and caused  
 the Seal of said Department to be affixed at Harrisburg,  
 this sixteenth day of March 1906

*George D. Brown*  
 Secretary of Internal Affairs.