


FORM No. 1.

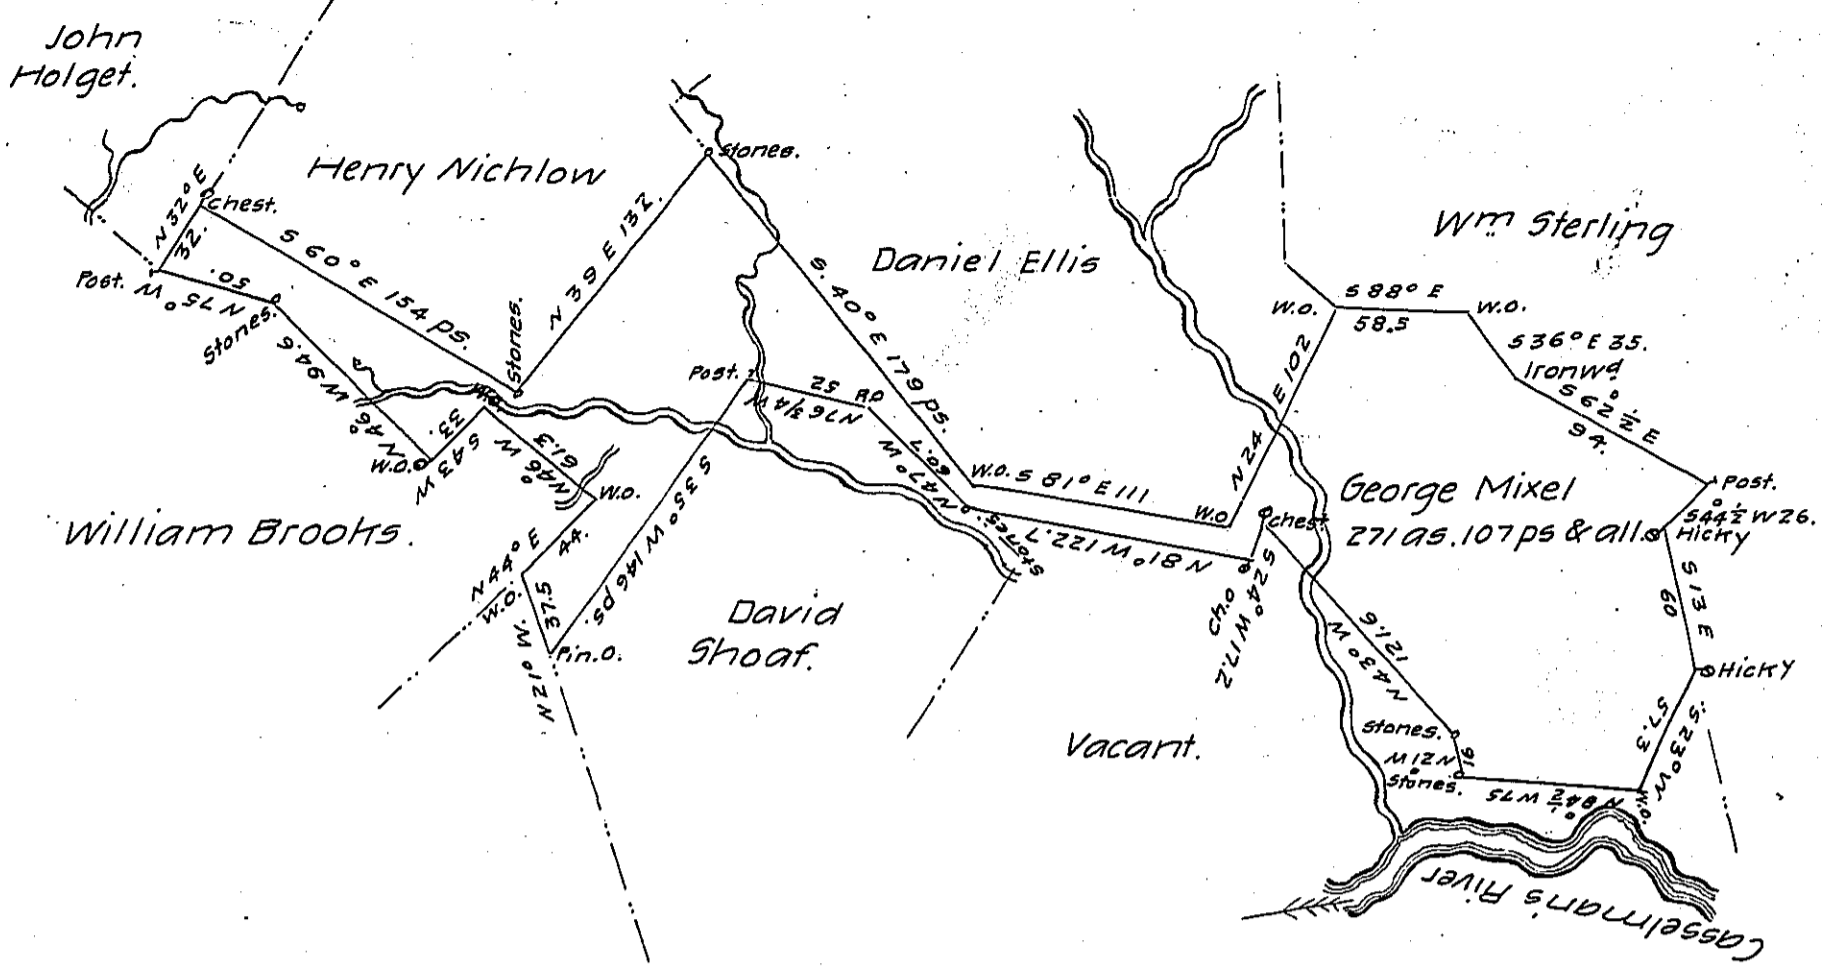

Situate in Turkeyfoot Township, Somerset County, including an actual resident settlement & improvement and surveyed the 12th day of Novr 1807 in pursuance of a Warrant dated the 17th day of Feby 1807 by John McClean Esq then D.S. as appears by the official draught remaining in my office. Examined, Certified and returned this 3 day of Sept 1833. Per

T. Gahagen D.S.

To Jacob Spangler Esqr. Somerset Co.
Surveyor Genl.

IN TESTIMONY that the above is a copy of the original remaining on file in the Department of Internal Affairs of Pennsylvania, made conformably to an Act of Assembly approved the 16th day of February, 1833, I have hereunto set my Hand and caused the Seal of said Department to be affixed at Harrisburg, this twenty-seventh day of February 1906.

Isaac B. Brown
Secretary of Internal Affairs.