


Jacob  
Joseph Whitmore

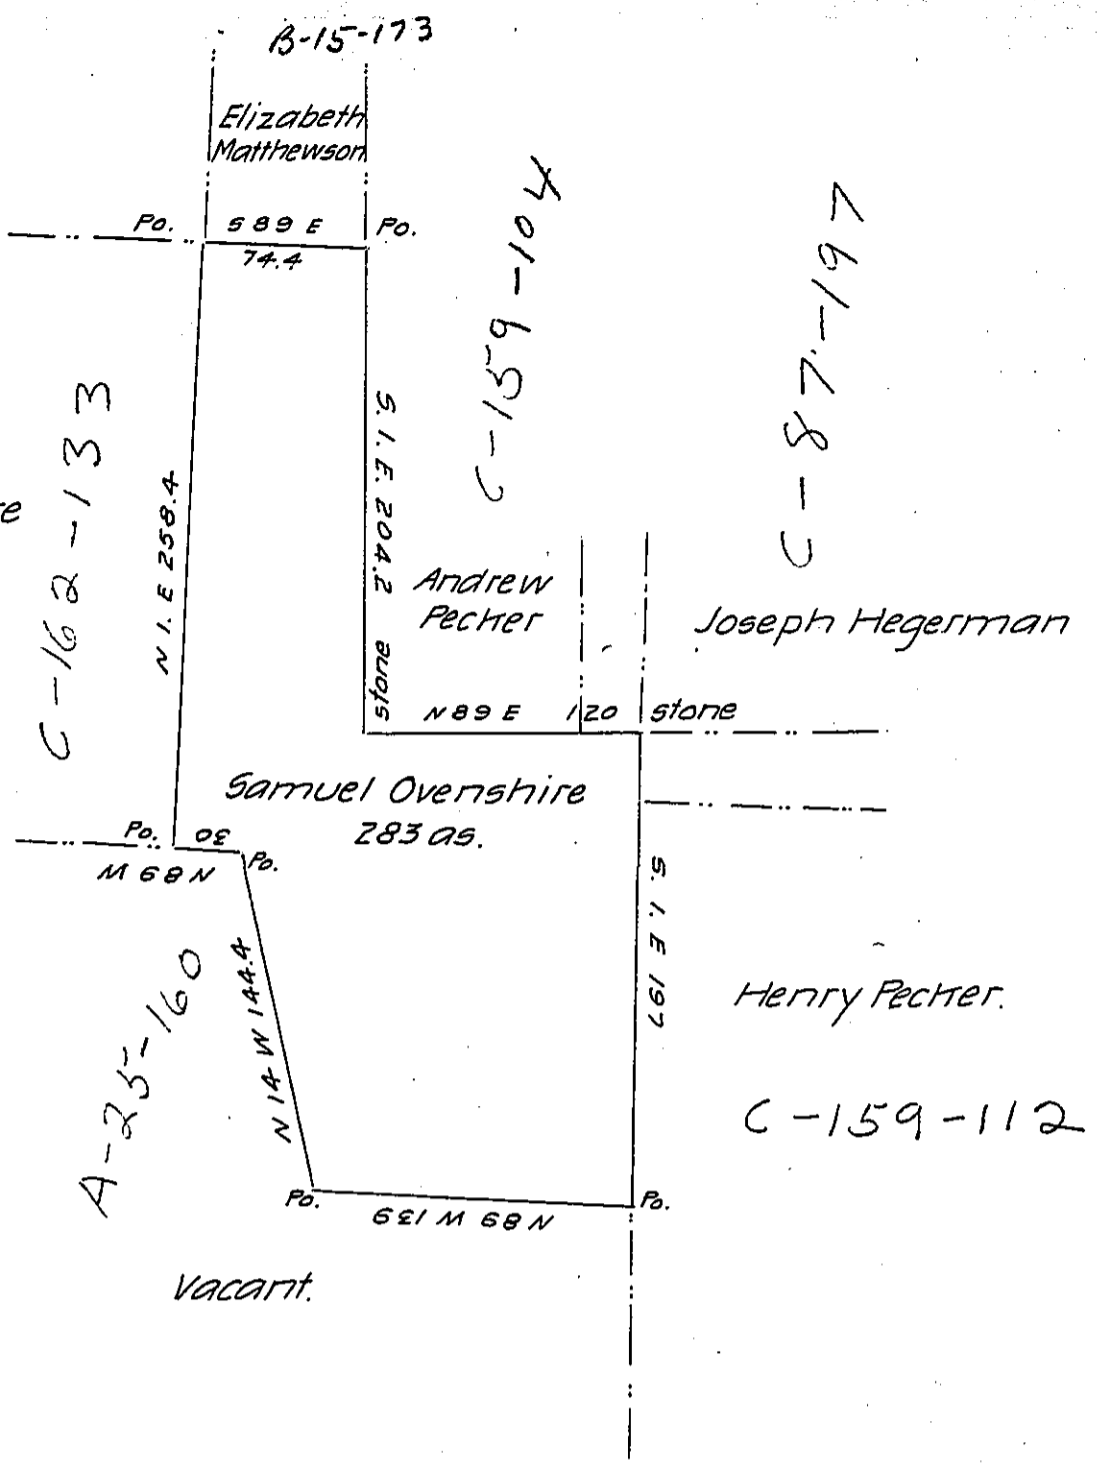

Draught of a tract of land situated in the township of  
 Athen-County of Bradford including an improvement and con-  
 taining two hundred eighty three acres and allowance for roads  
 &c. Surveyed to Samuel Overshire Jan 20th 1840 in pursuance  
 of a warrant dated Jan 11th 1840.

Wm A. Mason D.S.

To Jacob Gallade Esq S.G.

IN TESTIMONY that the above is a copy of the original remaining on file in  
 the Department of Internal Affairs of Pennsylvania, made  
 conformably to an Act of Assembly approved the 16th day of  
 February, 1833, I have hereunto set my Hand and caused  
 the Seal of said Department to be affixed at Harrisburg,  
 this sixteenth day of April 1906

*Isaac R. Brown*  
 Secretary of Internal Affairs.