


FORM No. 1.

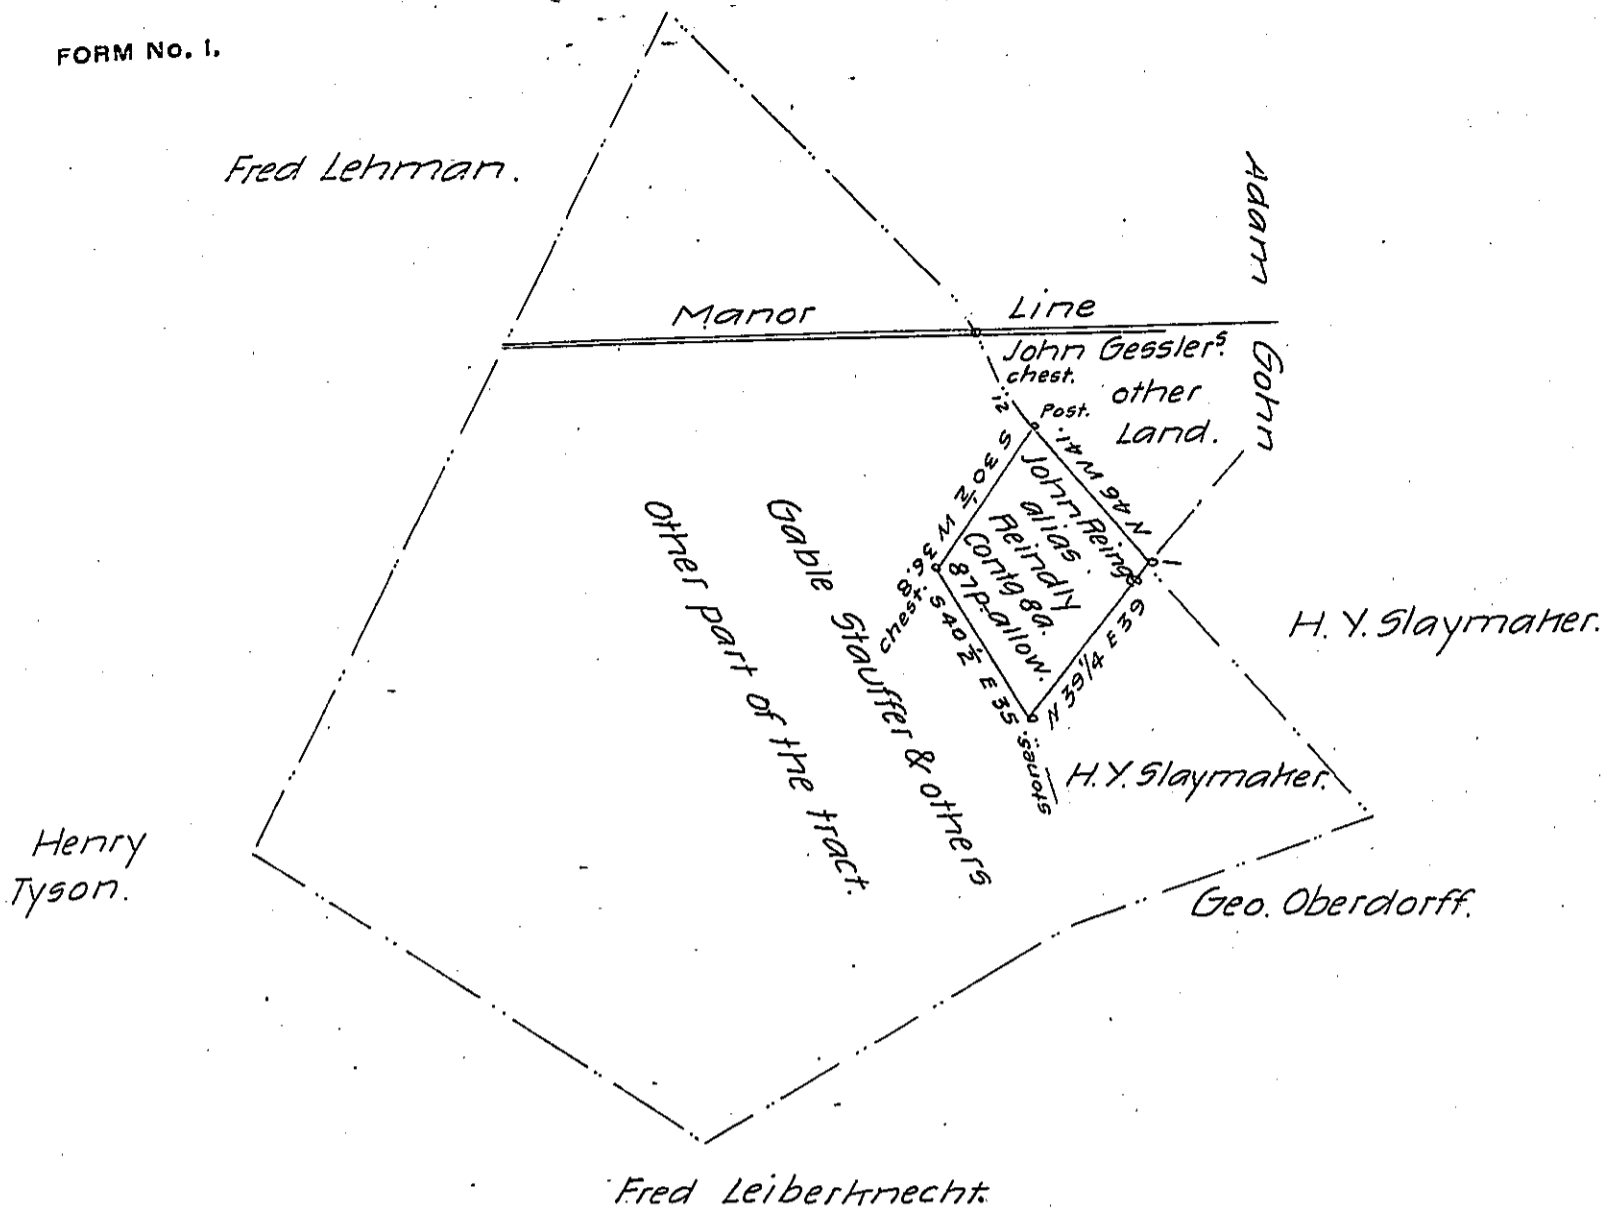

Situate in Windsor township York County Contg as above set forth 80s & 87 prs & allowance part of 140 1/2 as originally surveyed by Wm Hersey D.S. on 22nd 9th mo. 1794 in pursuance of a Warrant for — as granted to John Feinge alias Feindly dated the 9th of Dec 1793. And now on the 23^d day of August 1841 Resurveyed the above and make Return thereof at the Request of Michael Henght for the use of John Gessler who desires to patent the same

Per

To Jacob Salade

Saml Ruby D.S.

Surveyor General.

IN TESTIMONY that the above is a copy of the original remaining on file in the Department of Internal Affairs of Pennsylvania, made conformably to an Act of Assembly approved the 16th day of February, 1833, I have hereunto set my Hand and caused the Seal of said Department to be affixed at Harrisburg, this twentieth day of April 1906.

Joseph P. Brown
Secretary of Internal Affairs.