


James Walker.

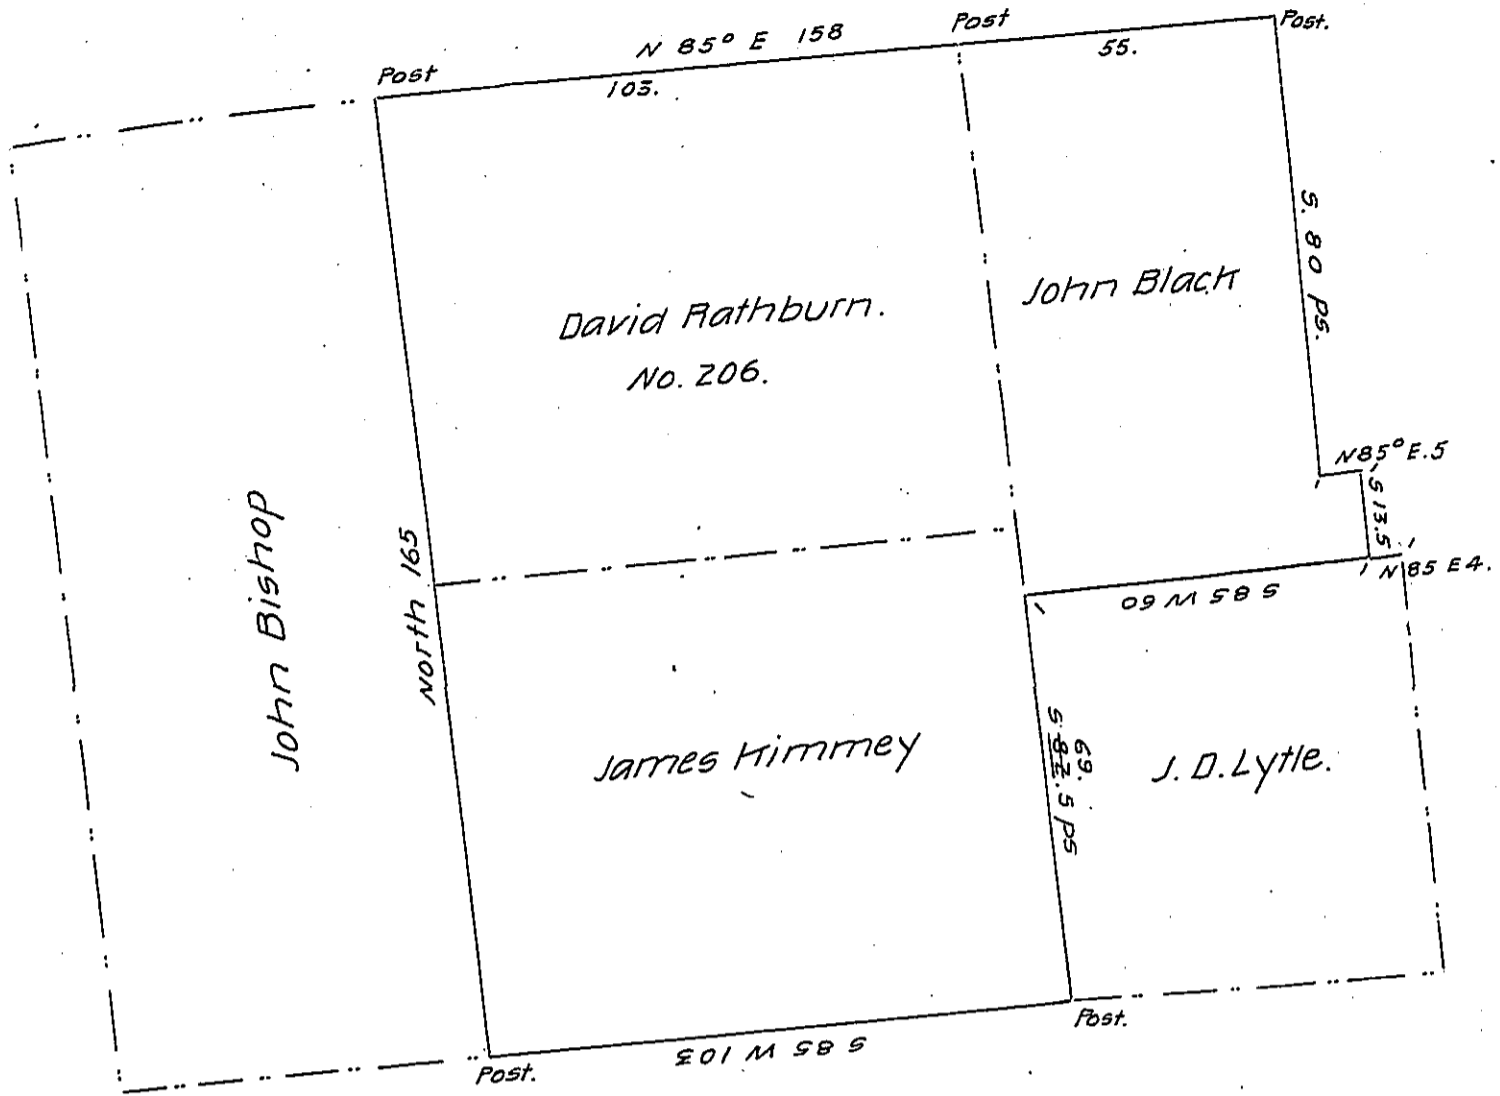

A draft of part of Tract No 206 in the 10th donation district  
 Erie Co. Surveyed the 13th day of September 1841 for James Lytle John  
 Black David Rathburn & James Kimmey by virtue of the actual  
 settlement residence and improvement of Henry Krowel Containing  
 130 acres.

Ja<sup>s</sup> Graham D.S.

I Certify the above to be a true copy of a survey entered by Ja<sup>s</sup>  
 Graham Deputy Surveyor in the survey book of said County.

Witness my hand at Waterford this 8th Decr. 1853

Wm Benson D.S.

IN TESTIMONY that the above is a copy of the original remaining on file in  
 the Department of Internal Affairs of Pennsylvania, made  
 conformably to an Act of Assembly approved the 16th day of  
 February, 1833, I have hereunto set my Hand and caused  
 the Seal of said Department to be affixed at Harrisburg,  
 this ninth day of May 1906.

*Isaac P. Brown*  
 Secretary of Internal Affairs.