


FORM No. 1.

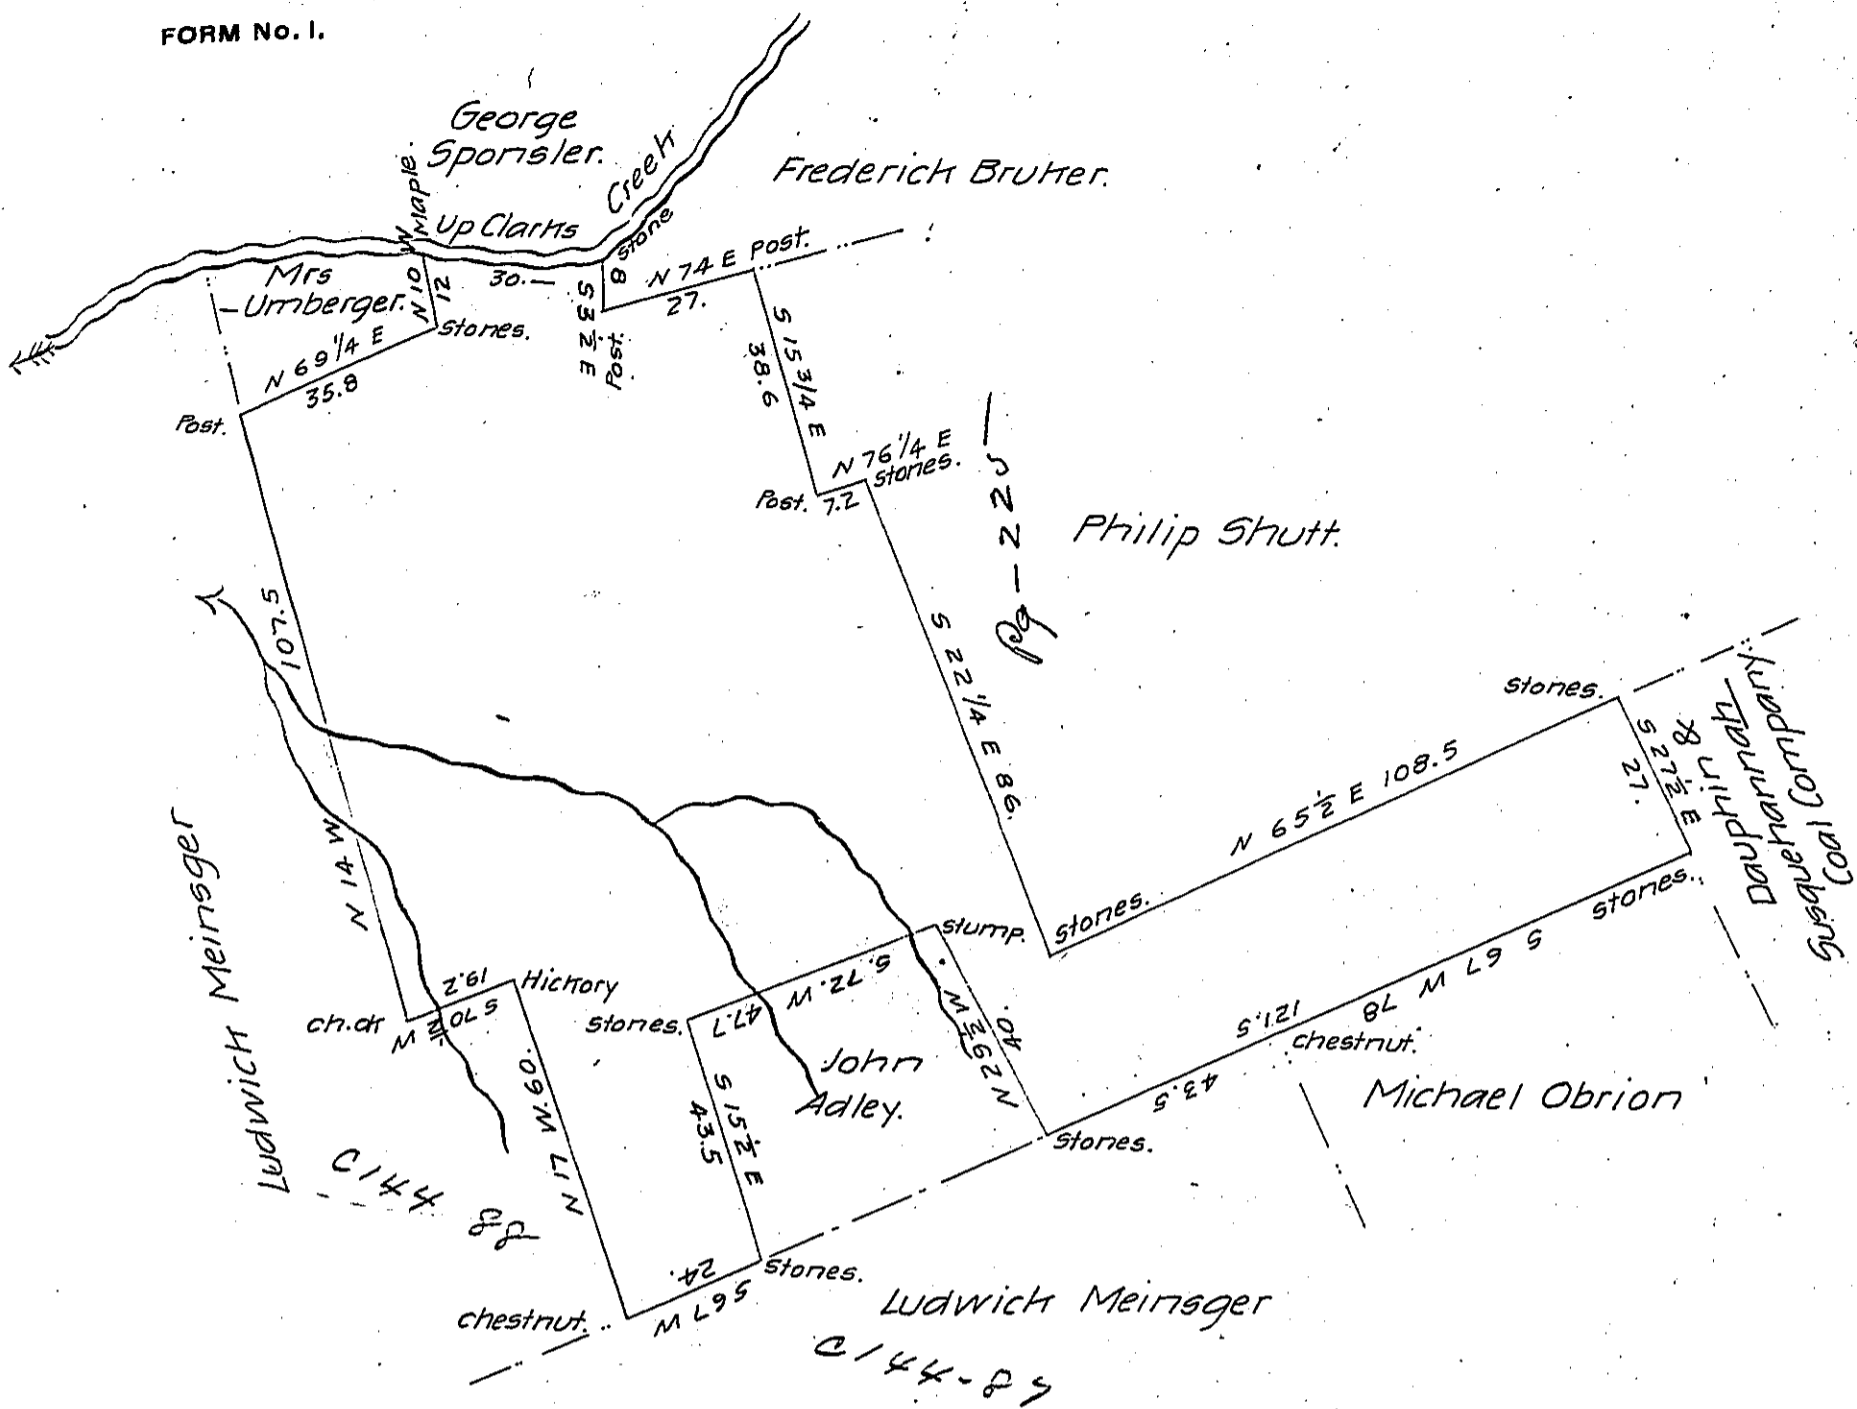

Draft of a tract of land Situate in Middle Paxton township  
 Dauphin County Containing Ninety Seven acres and one hundred  
 and fifteen perches and allowance of Six per Cent &c. Surveyed for  
 John S. Oliver in pursuance of his Warrant dated October 29th A.D.  
 1863. Surveyed November 9, 1863.

Thomas Strohm C.S.

To James P. Barr Surveyor General  
 of the State of Penna

IN TESTIMONY that the above is a copy of the original remaining on file in  
 the Department of Internal Affairs of Pennsylvania, made  
 conformably to an Act of Assembly approved the 16th day of  
 February, 1833, I have hereunto set my Hand and caused  
 the Seal of said Department to be affixed at Harrisburg,  
 this first day of JULY 1906

*Isaac D. Brown*  
 Secretary of Internal Affairs.