


FORM No. 1.

A-7-215

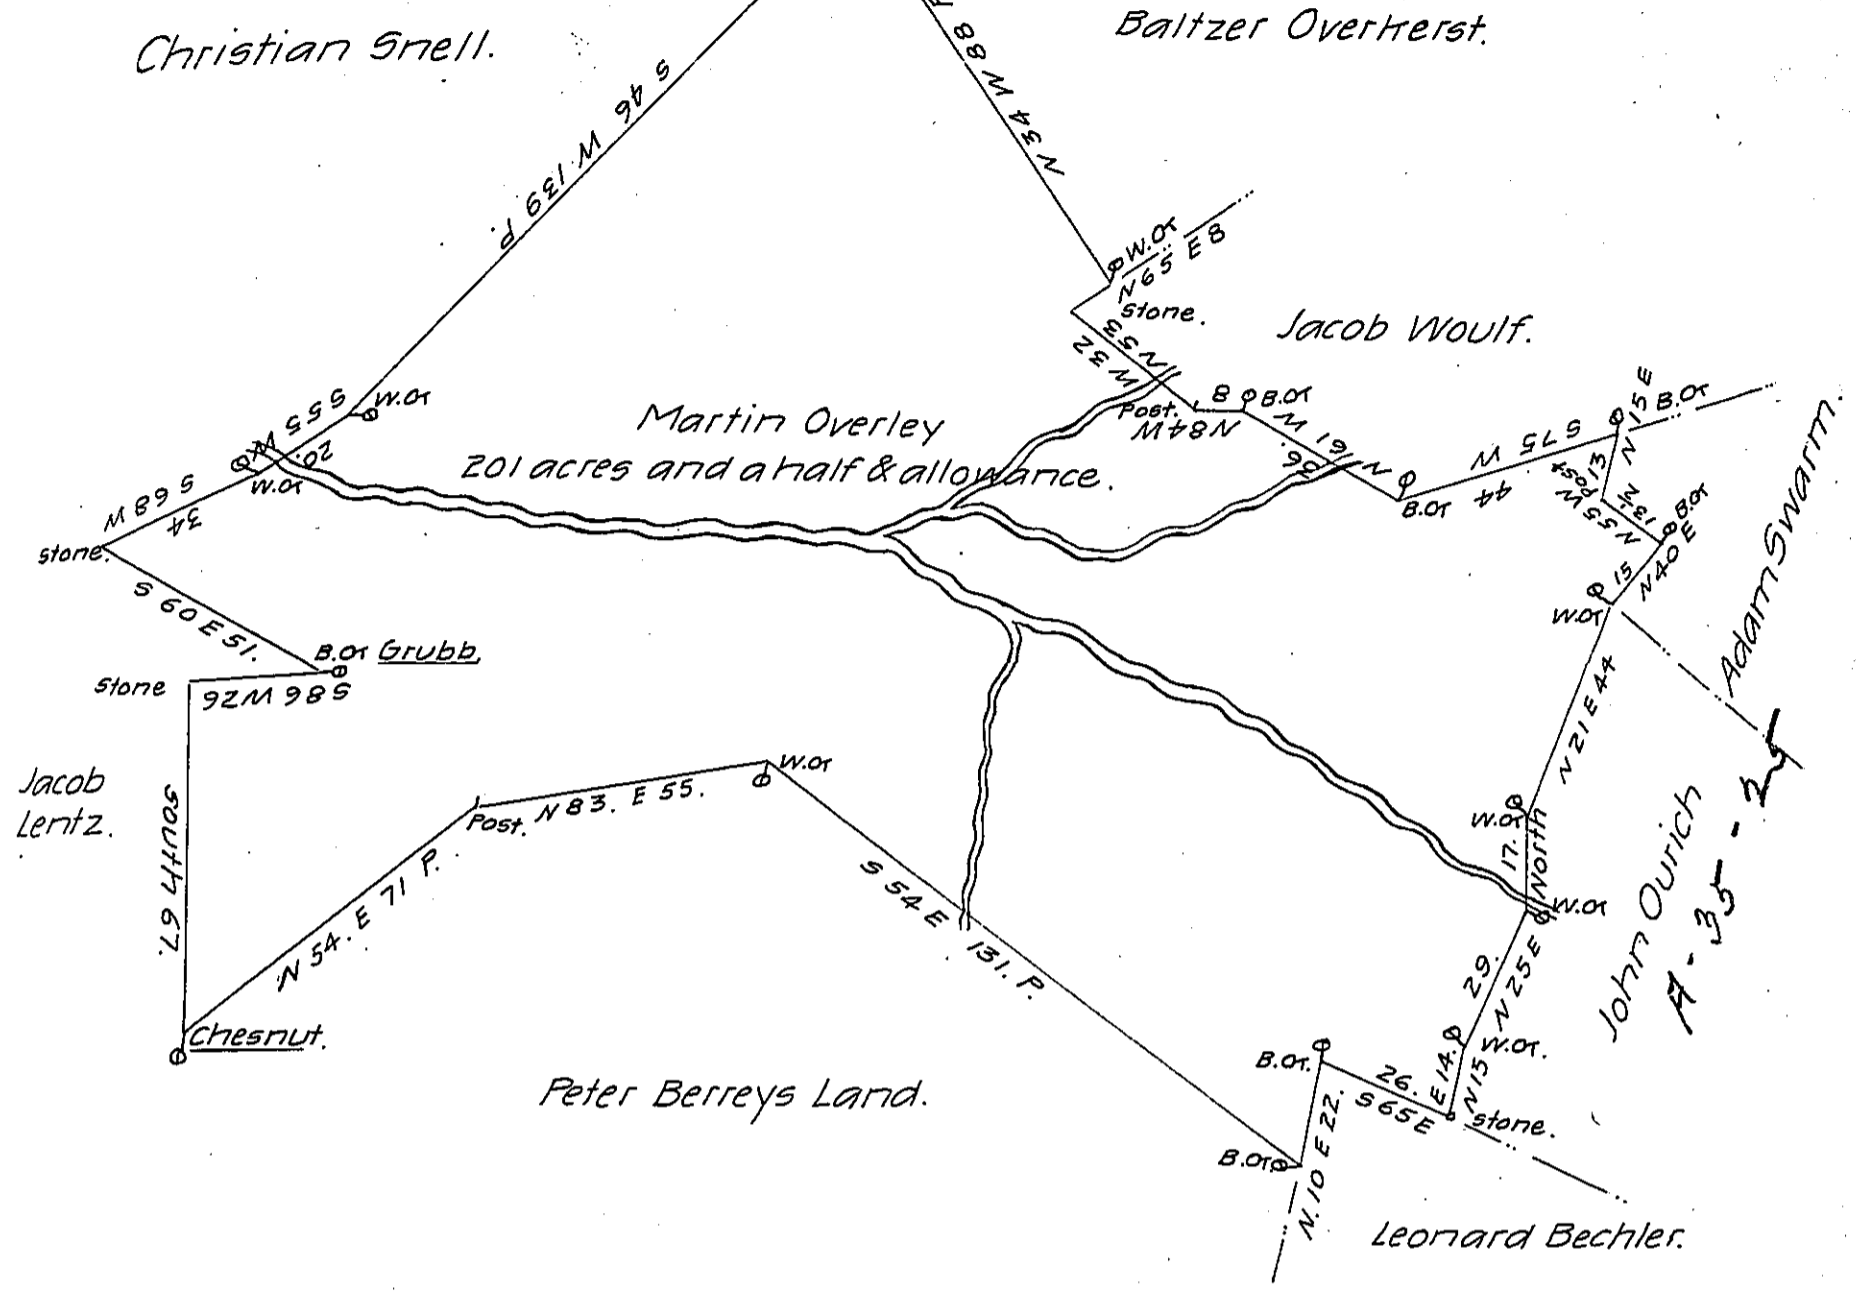

By Virtue of a Warrant dated the sixteenth day of October 1765 surveyed the 4th day of November 1786 to Martin Overley the above described Tract of Land Situate in Heidelberg Township Dauphin County Containing Two Hundred and one acres & a half and Allowance for Roads &c.

Thomas Clark Late D.S.

To Daniel Brodhead Esquire
 Surveyor General-Pennsylvania

IN TESTIMONY that the above is a copy of the original remaining on file in the Department of Internal Affairs of Pennsylvania, made conformably to an Act of Assembly approved the 16th day of February, 1833, I have hereunto set my Hand and caused the Seal of said Department to be affixed at Harrisburg, this first day of JULY 1906.

Isaac P. Brown
 Secretary of Internal Affairs.