


FORM No. 1.

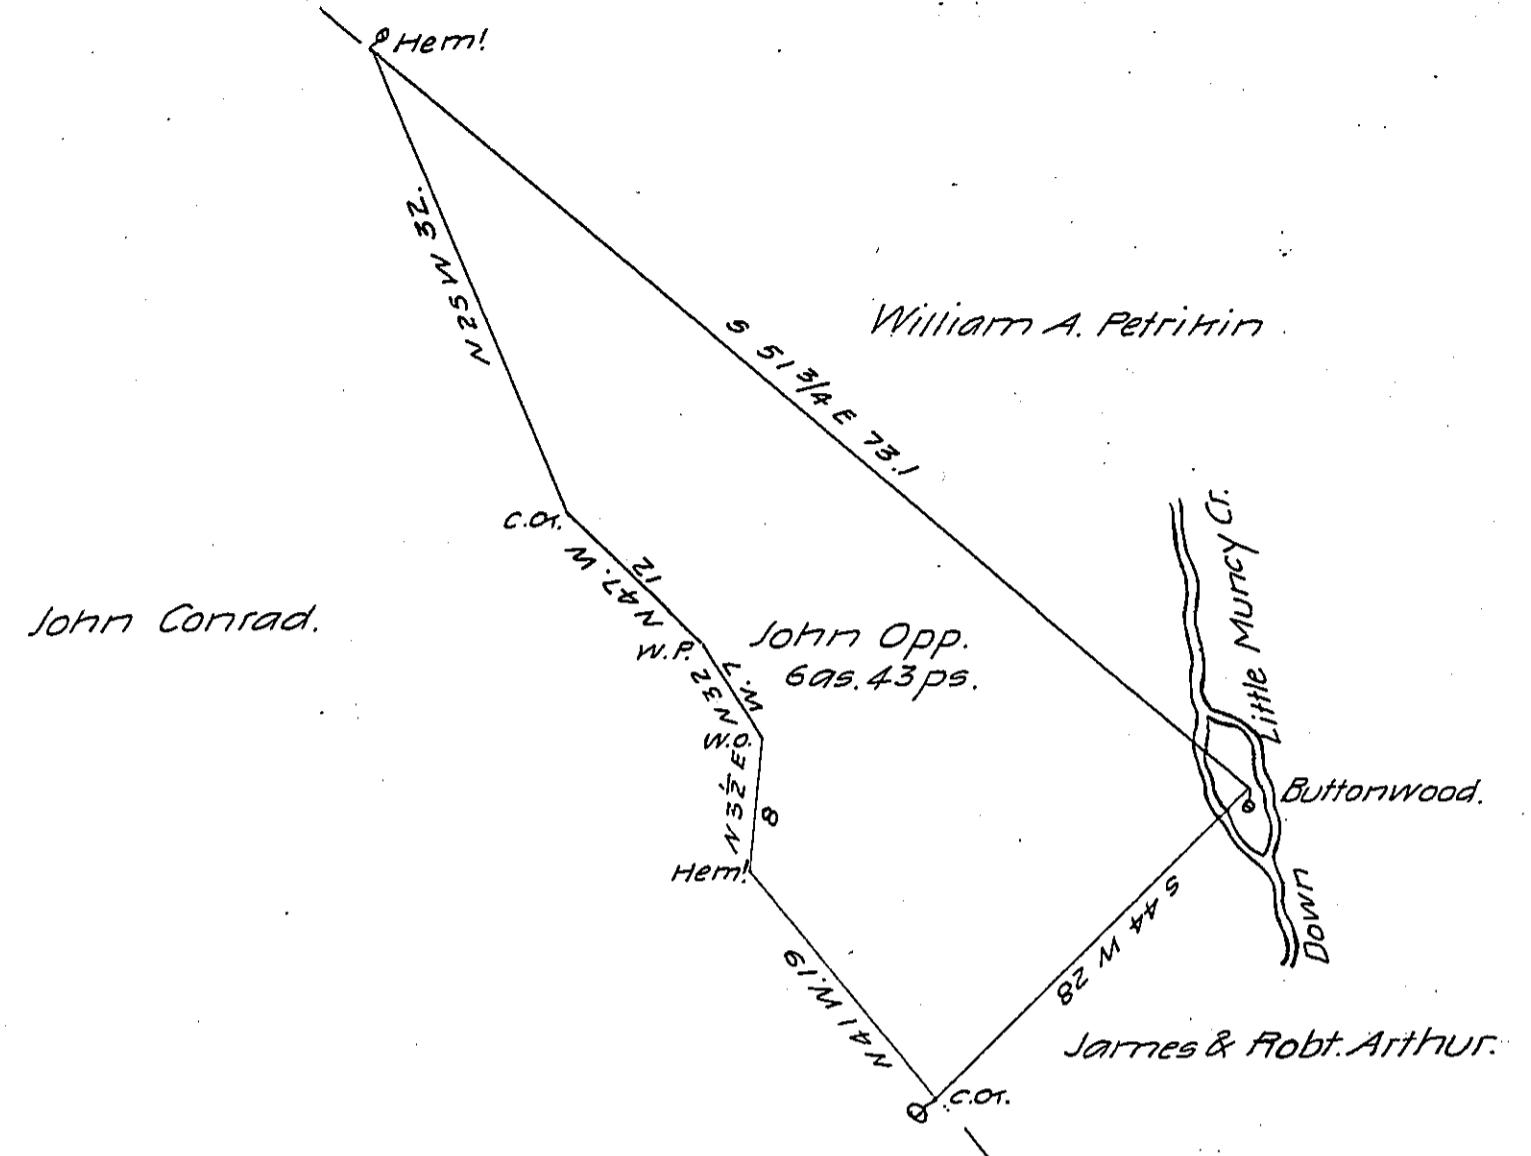

Situate in Muncy Creek Township, Lycoming County and bounded as above described. Surveyed to John Opp on the 9th day of April 1855 in pursuance of his Warrant for 6 acres bearing date the 21st day of June 1854, Containing Six acres and forty three perches with allowance of six per Cent for Roads &c.

A. H. McHenry, Co. Sur. for  
Lycoming Co.

To J. Porter Brawley Esquire  
Surveyor General.

IN TESTIMONY that the above is a copy of the original remaining on file in the Department of Internal Affairs of Pennsylvania, made conformably to an Act of Assembly approved the 16th day of February, 1833, I have hereunto set my Hand and caused the Seal of said Department to be affixed at Harrisburg, this thirteenth day of June 1906.

*George B. Brown*  
Secretary of Internal Affairs.