


FORM No. 1.

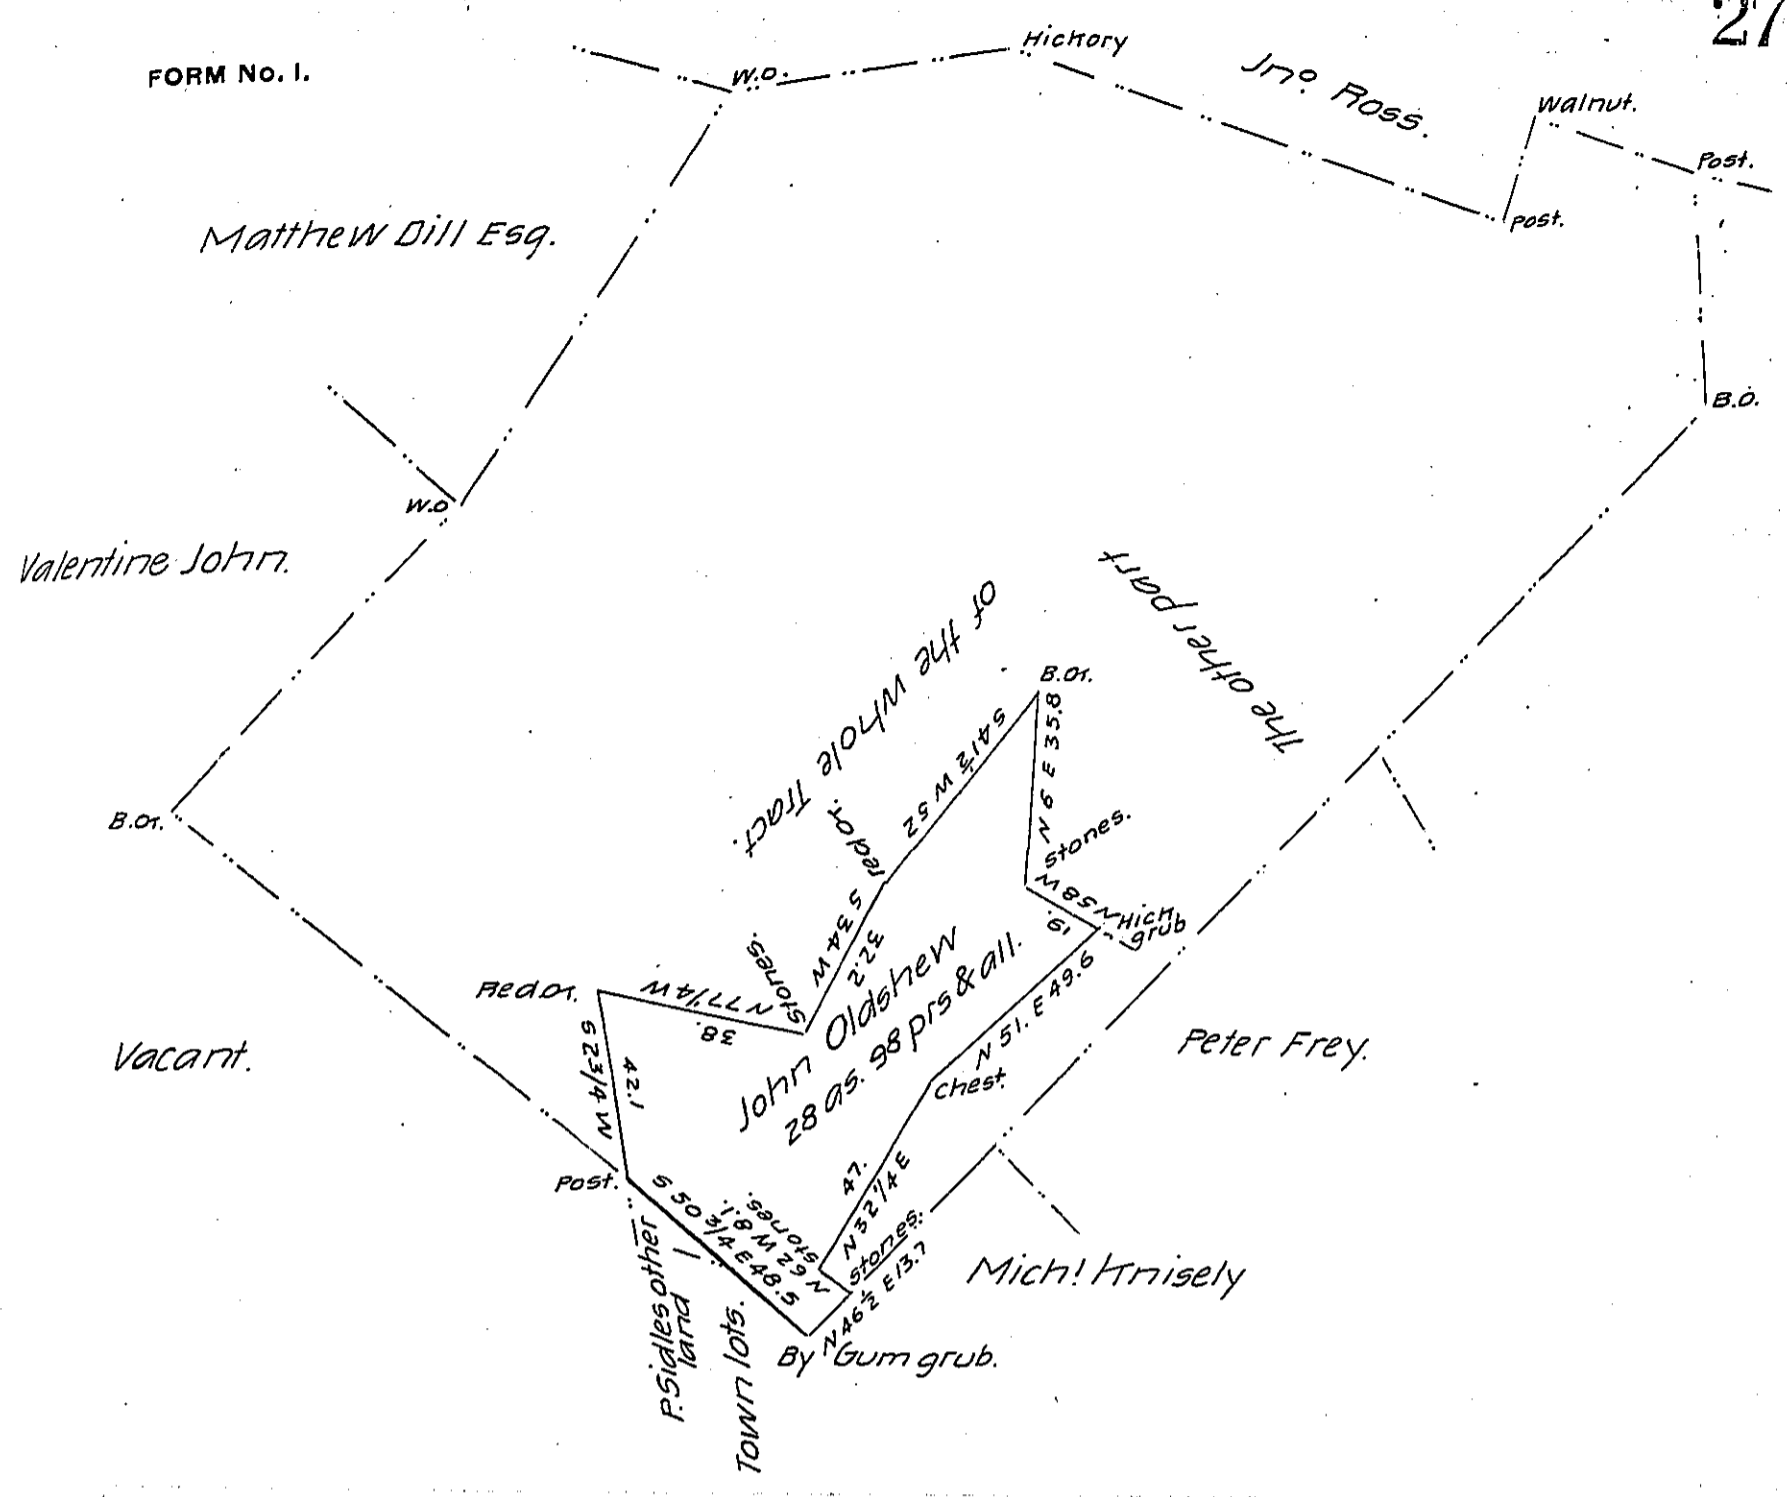

Situate in Franklin (late Monaghan) Township in the County of York containing as above set forth twenty eight acres ninety eight perches and the usual allowance for Roads &c. Being part of a larger tract of 273 as 131 prs & allowance originally Surveyed by Charles Luhens Esq late D.S on the 26th day of August 1765 in pursuance of a Warrant granted to John Oldshew dated the 26th day of May A.D. 1763 - the above part resurveyed and divided off from the said larger tract on the 31st day of March 1814 and now at the request of Philip Sidle, the present owner of said part the same is examined, corrected, and returned for confirmation. March 8th, 1822.

Jacob Kirk Jr. D.S.

Samuel Cochran Esq S.G.

IN TESTIMONY that the above is a copy of the original remaining on file in the Department of Internal Affairs of Pennsylvania, made conformably to an Act of Assembly approved the 16th day of February, 1833, I have hereunto set my Hand and caused the Seal of said Department to be affixed at Harrisburg, this thirteenth day of June 1906.

George D. Brown
Secretary of Internal Affairs.