


FORM No. 1.

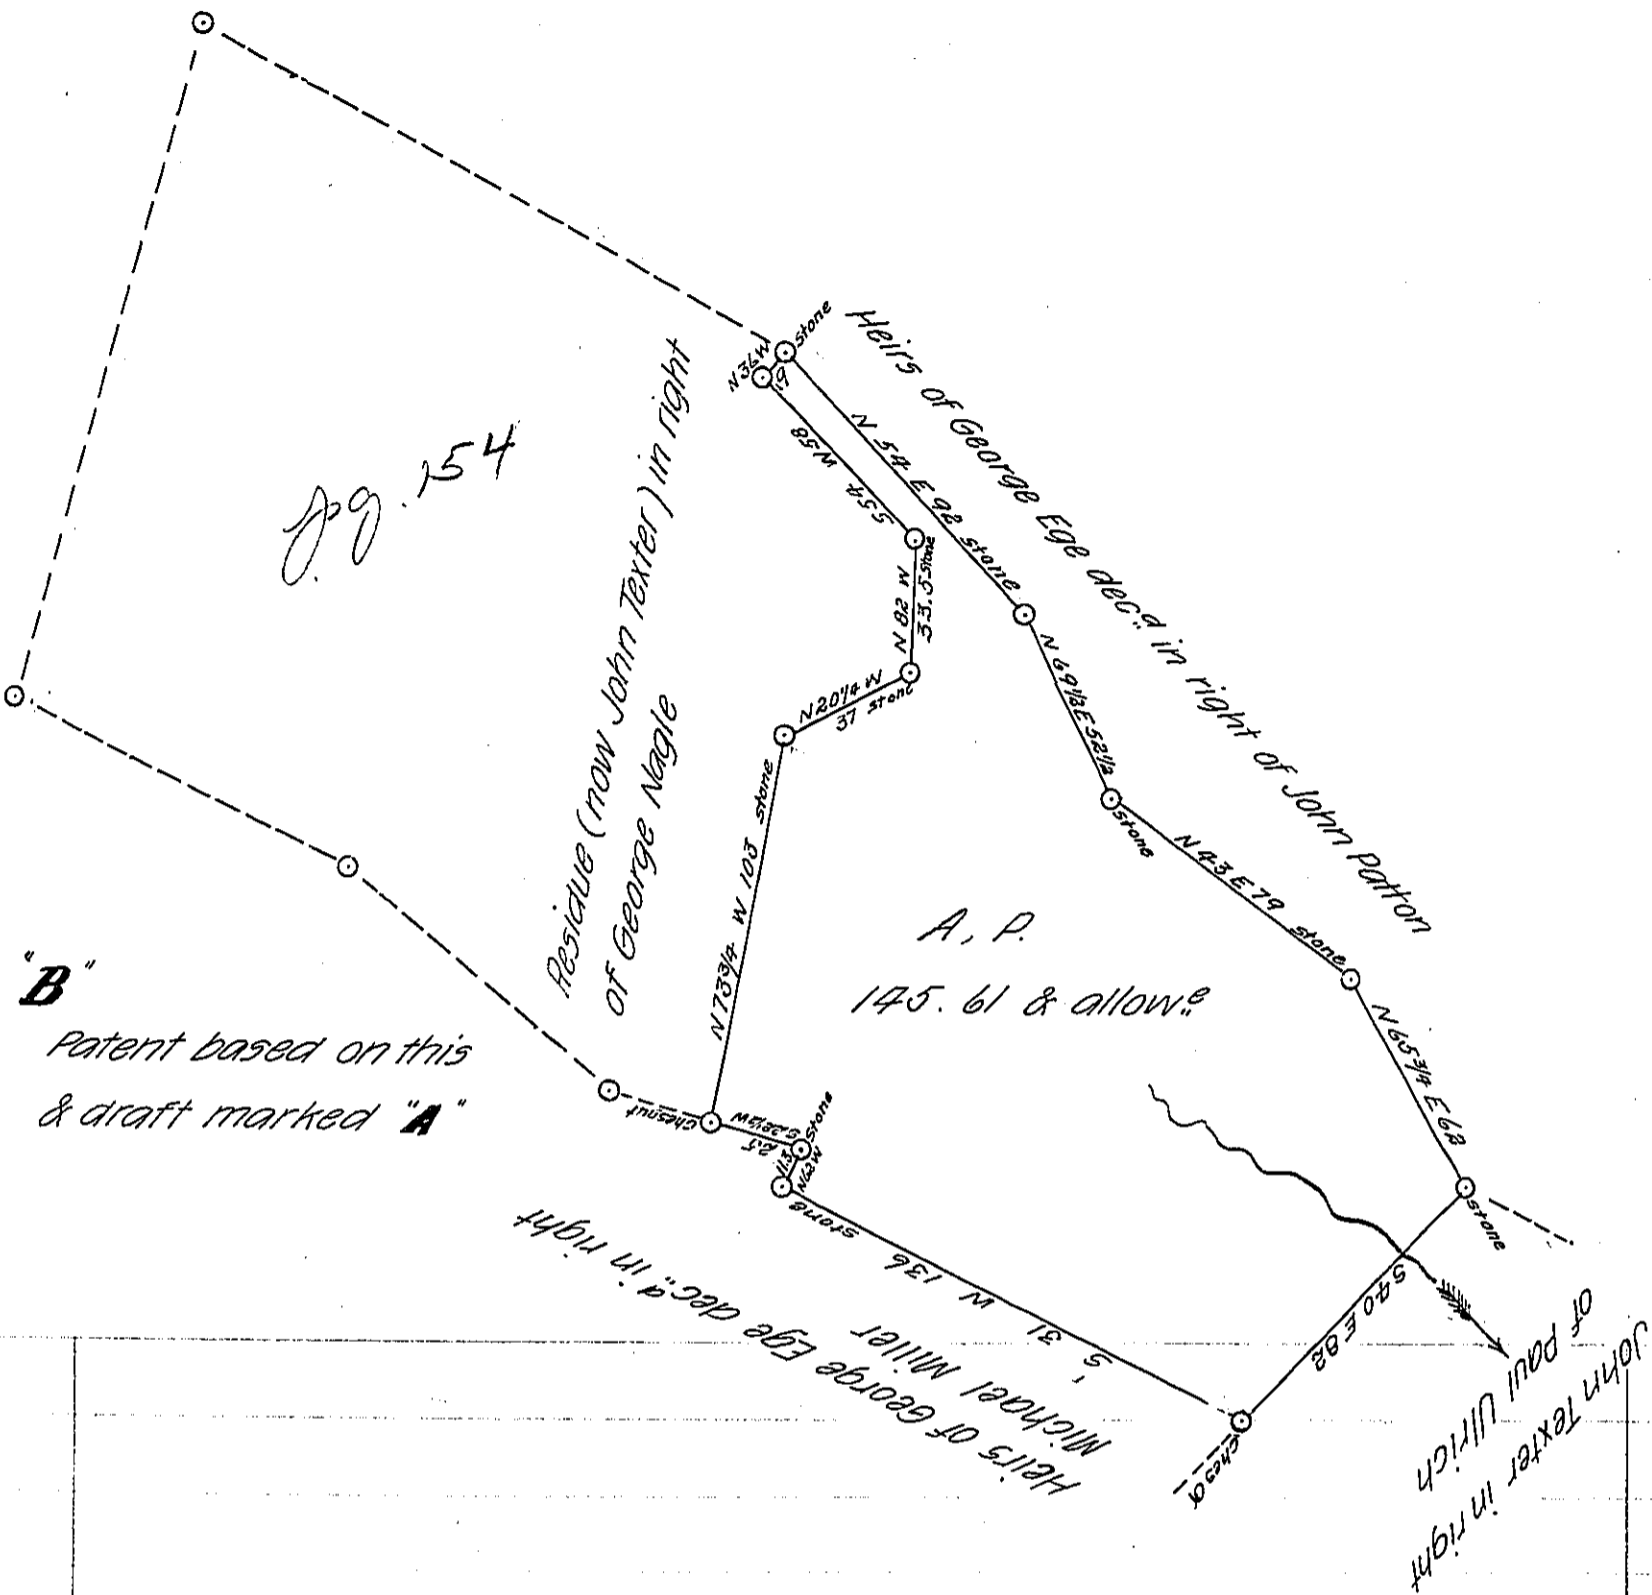

A draught of a tract of land situate in Heidelberg Township in the County of (Lancaster now) Lebanon containing one hundred and forty five acres & sixty one perches and allowance of six p^{ts} cent &c. part of a larger tract surveyed to Michael Miller in pursuance of a warrant dated the 27th day of September 1748 surveyed for John Boyer the 16th April 1782

P^r W^m Scull — —

Resurveyed the 5th day of January 1838 for John Texter
 To John Taylor Esq.
 Surveyor General
 of Pennsylvania

Ezekiel Cherington D.S.

IN TESTIMONY that the above is a copy of the original remaining on file in the Department of Internal Affairs of Pennsylvania, made conformably to an Act of Assembly approved the 16th day of February, 1833, I have hereunto set my Hand and caused the Seal of said Department to be affixed at Harrisburg, this first day of May 1906

Geo. D. Brown
 Secretary of Internal Affairs.